




1Φ Supply | 1Φ Solar | Partial Backup

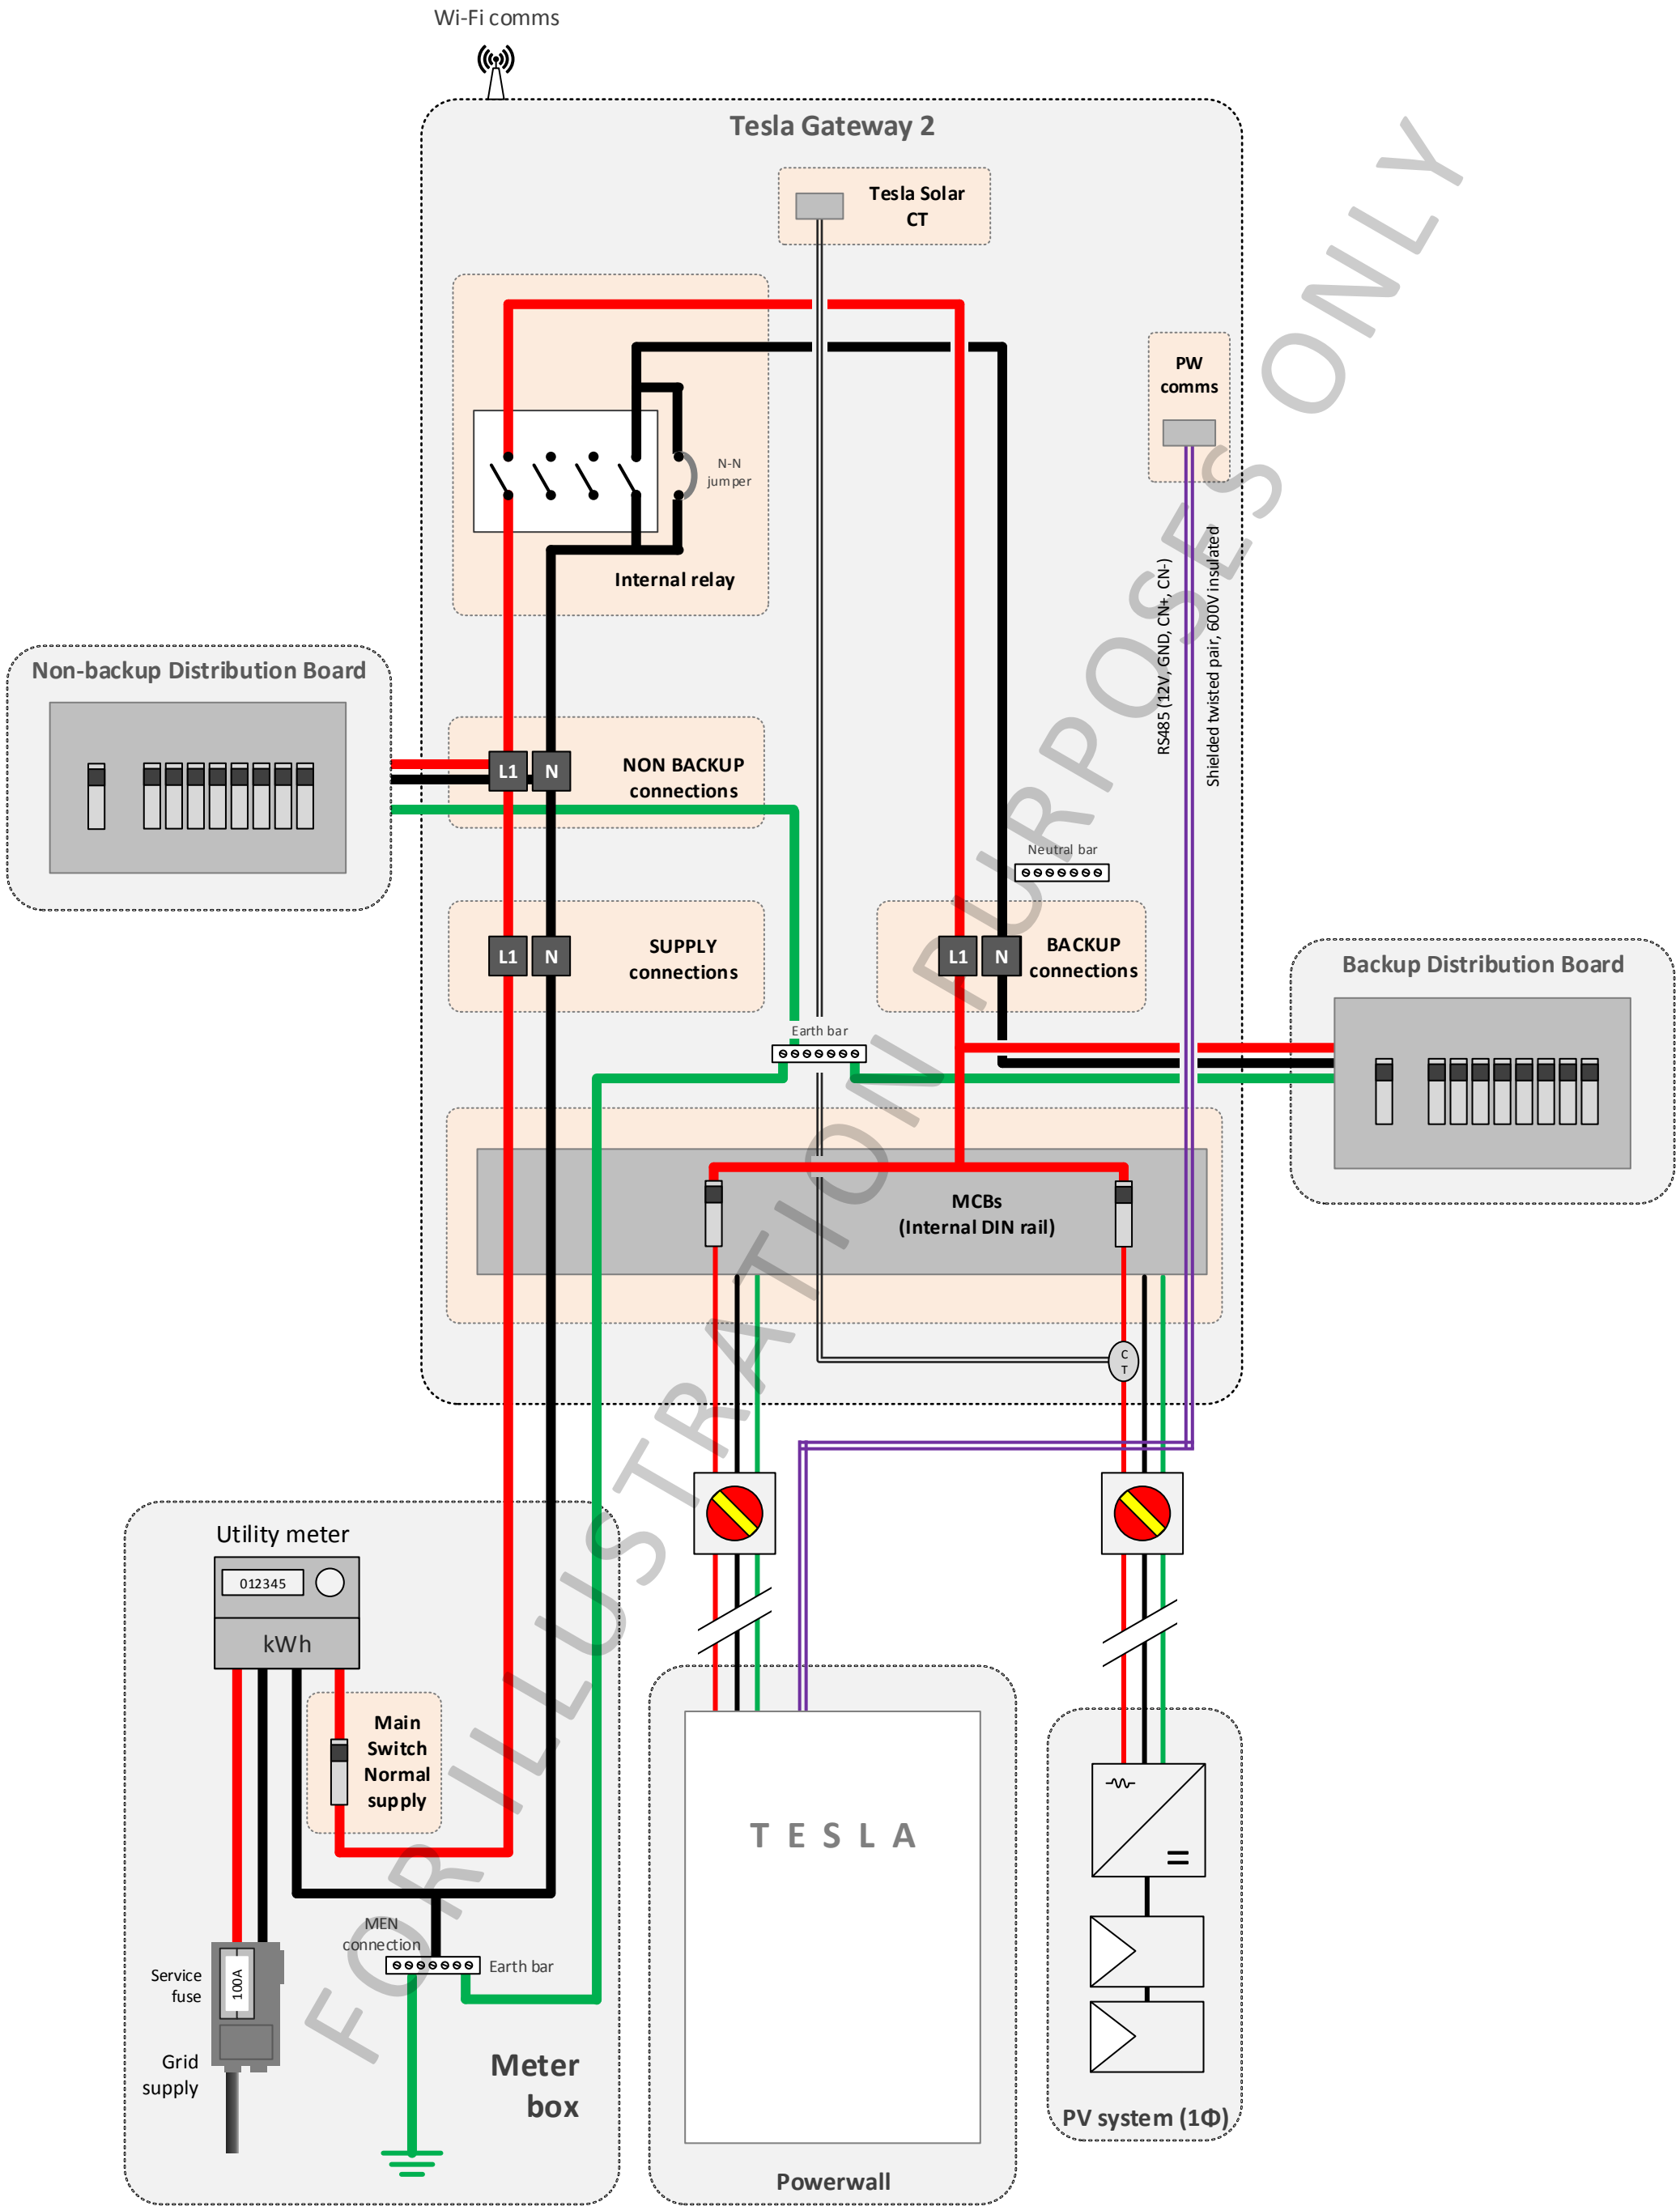


1Φ Supply | 1Φ Solar | Full Backup

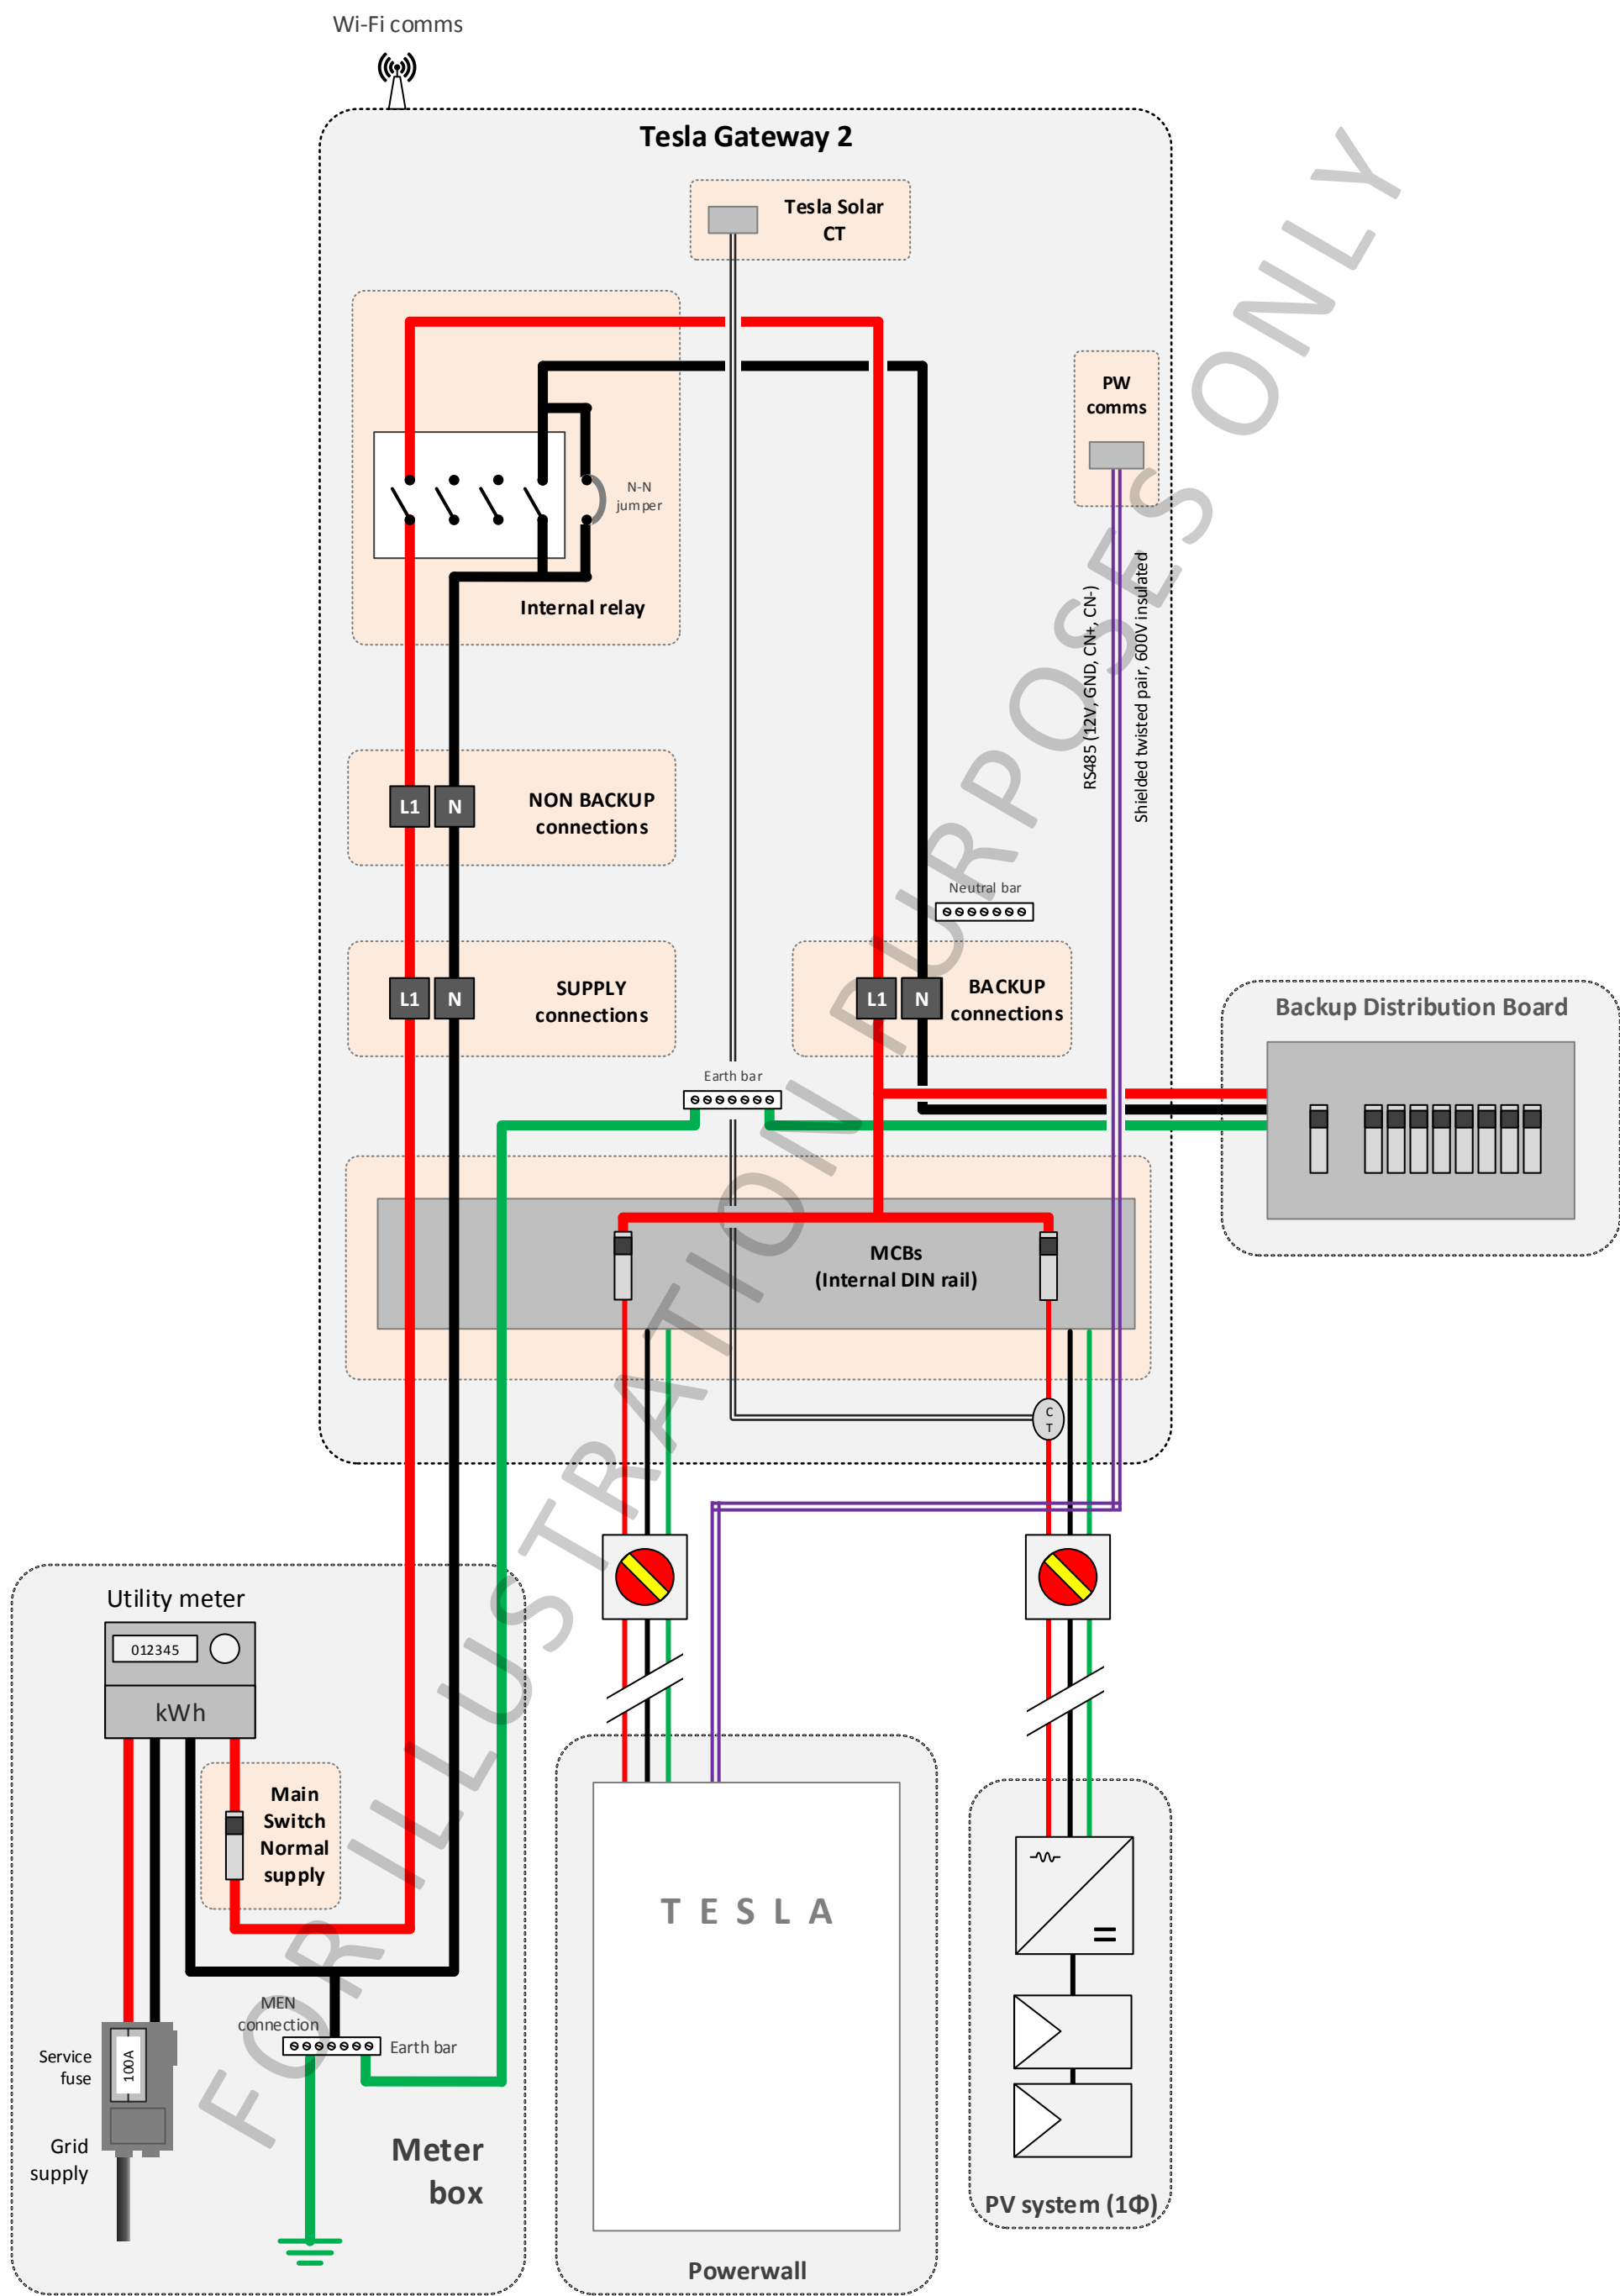


1Φ Supply | 1Φ Solar | No Backup

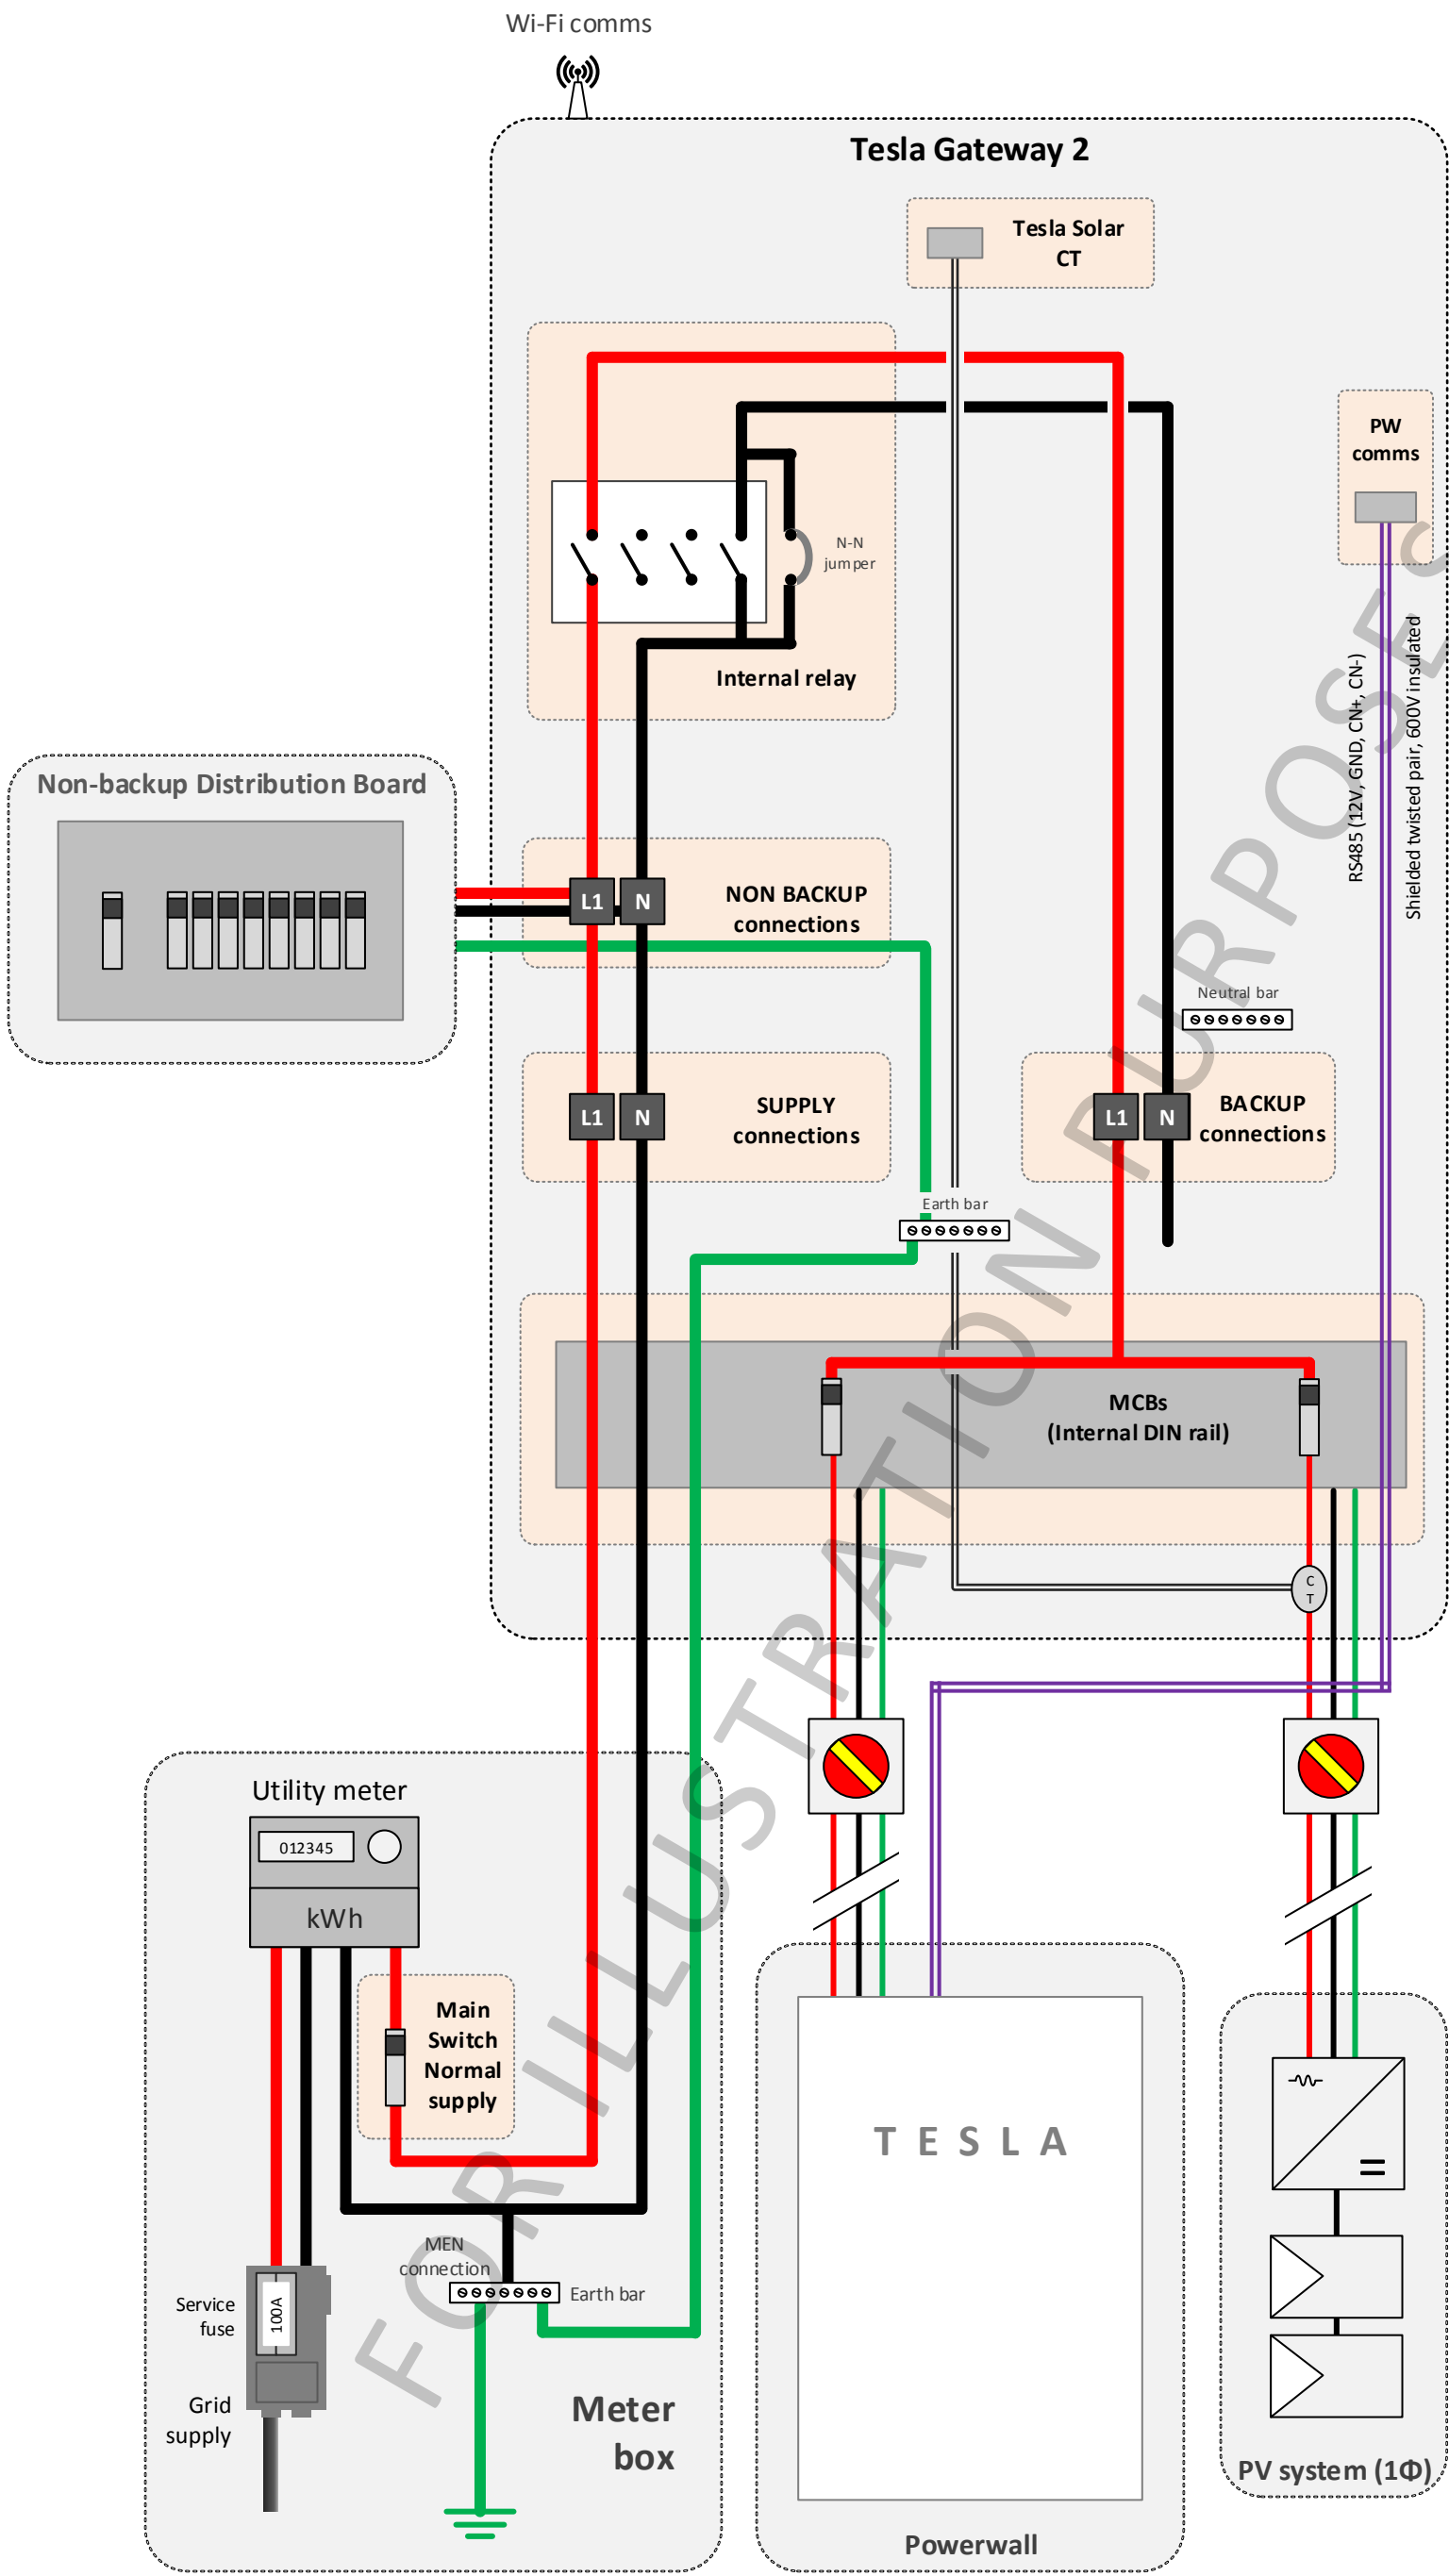


1Φ Supply | 1Φ Solar | No Backup

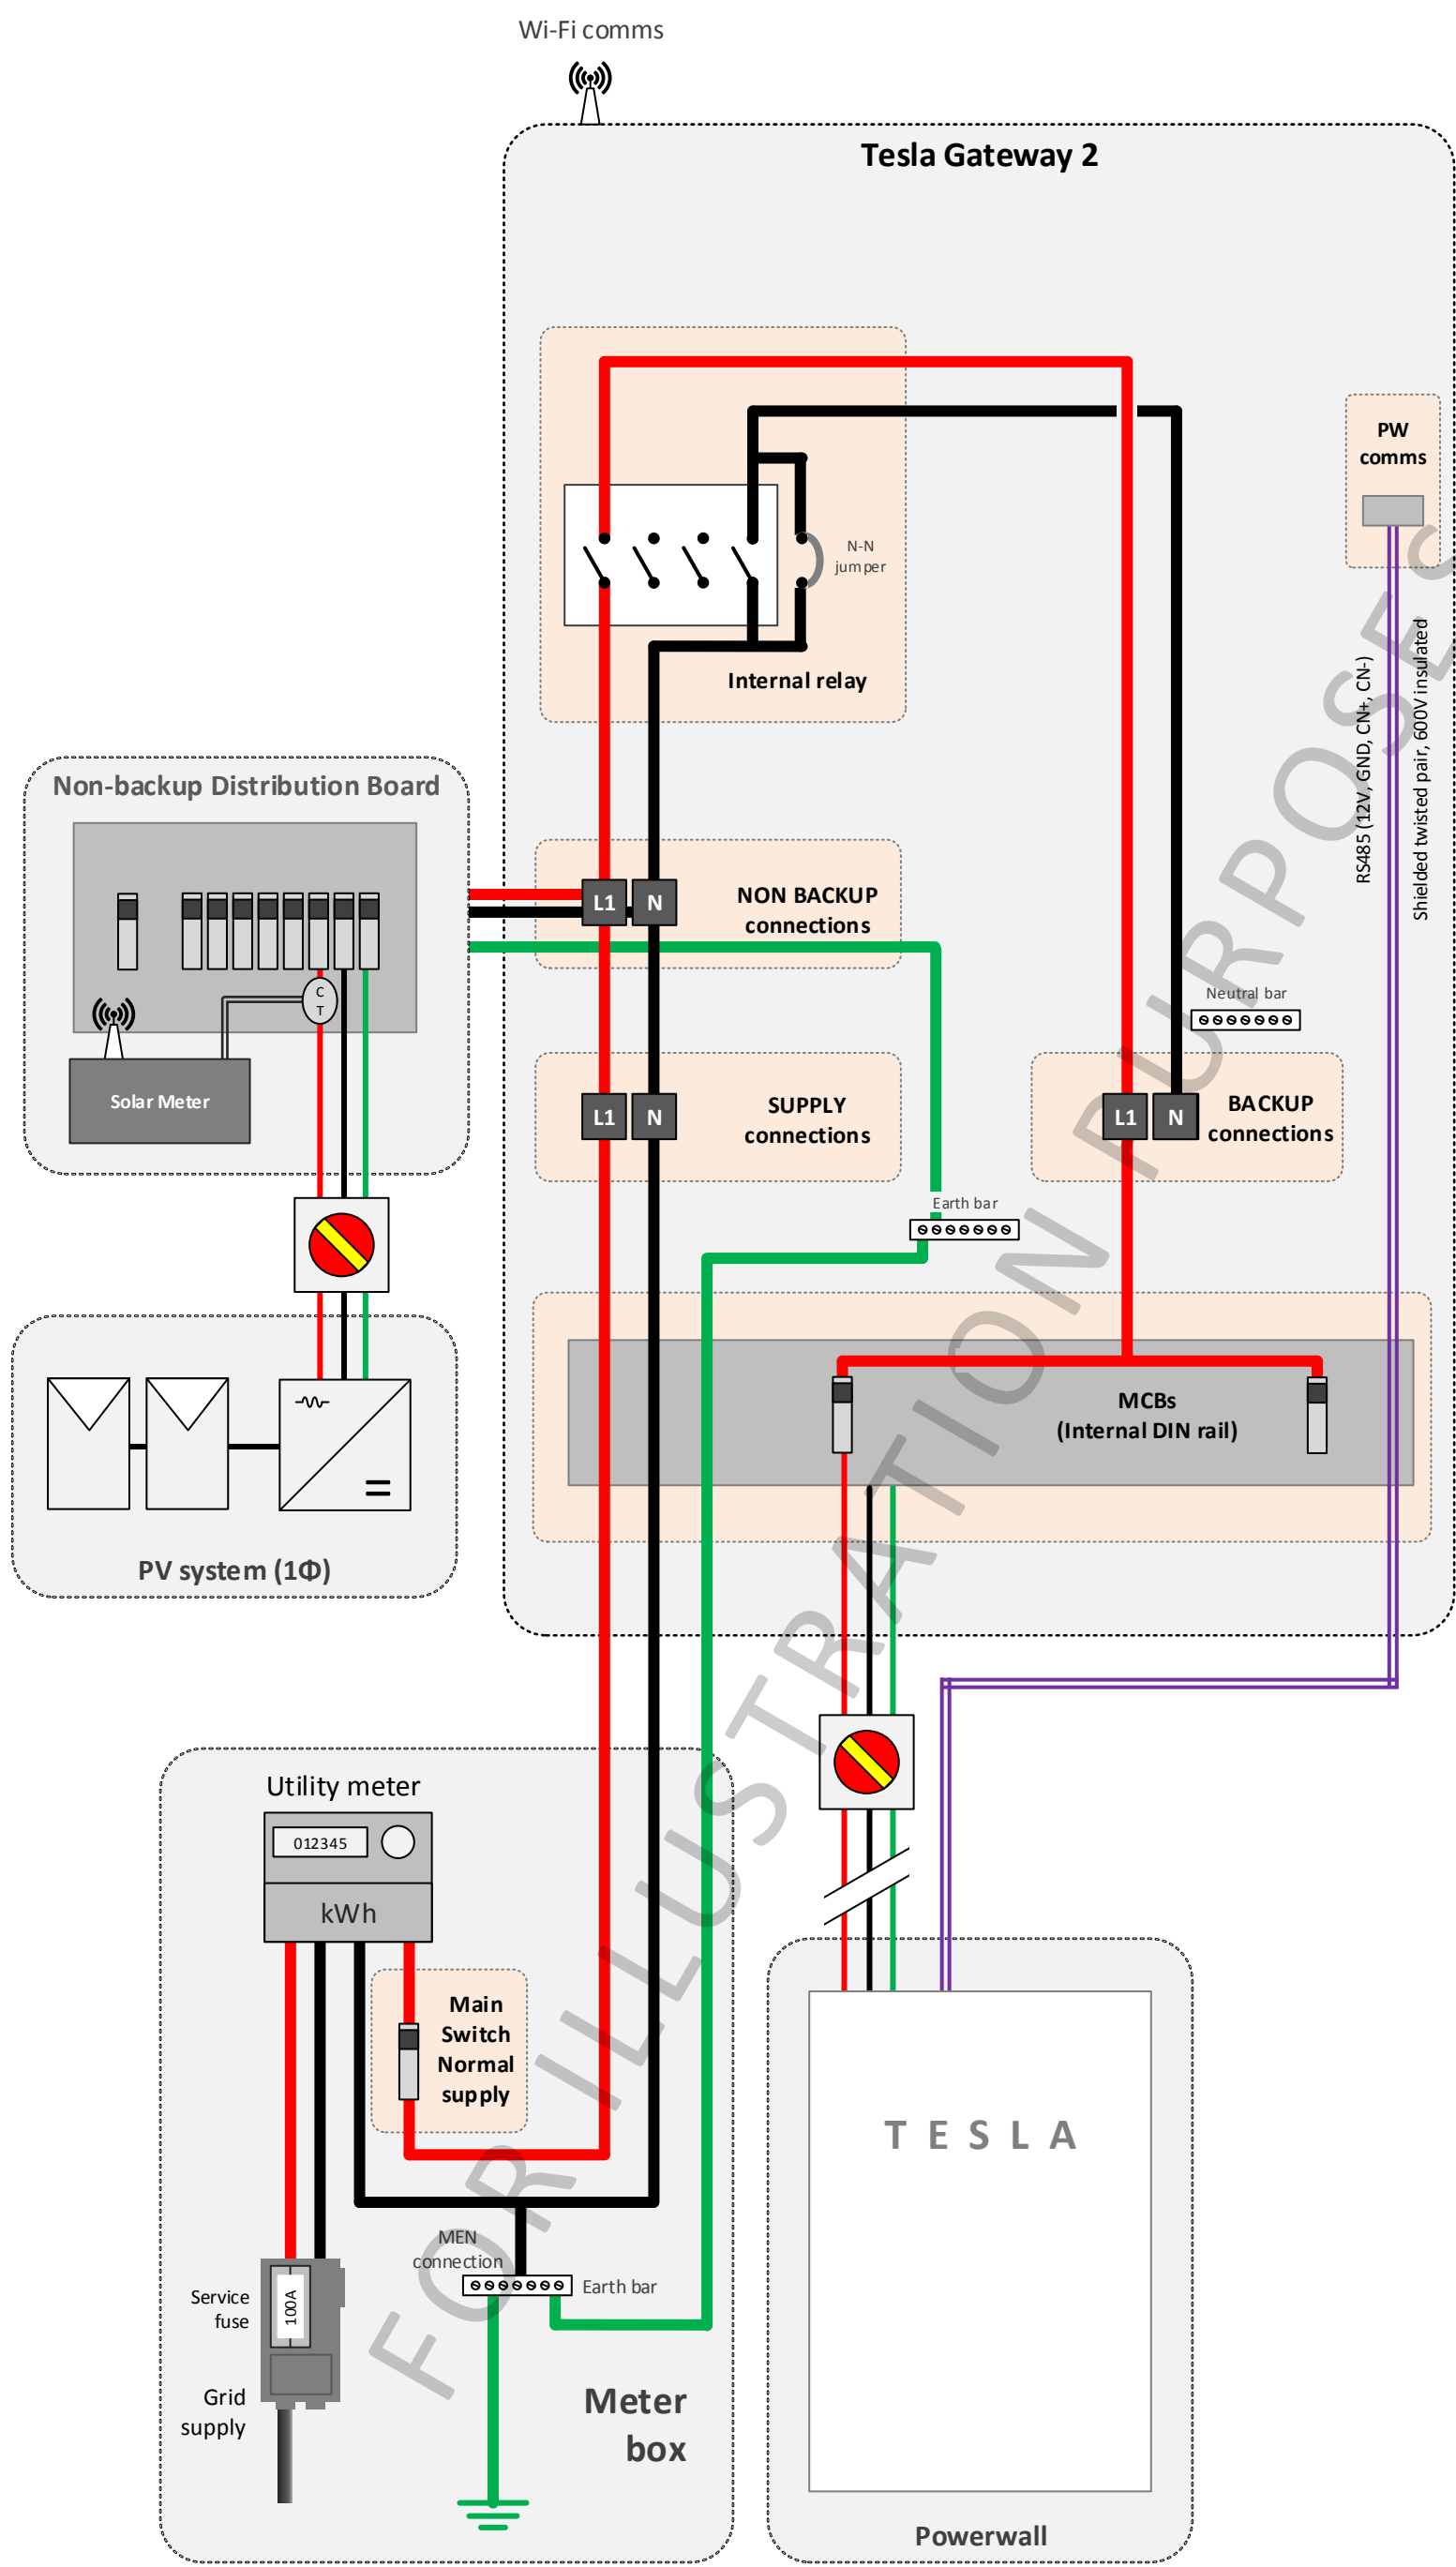


1Φ Supply | 1Φ Solar | Full Backup Multi PW

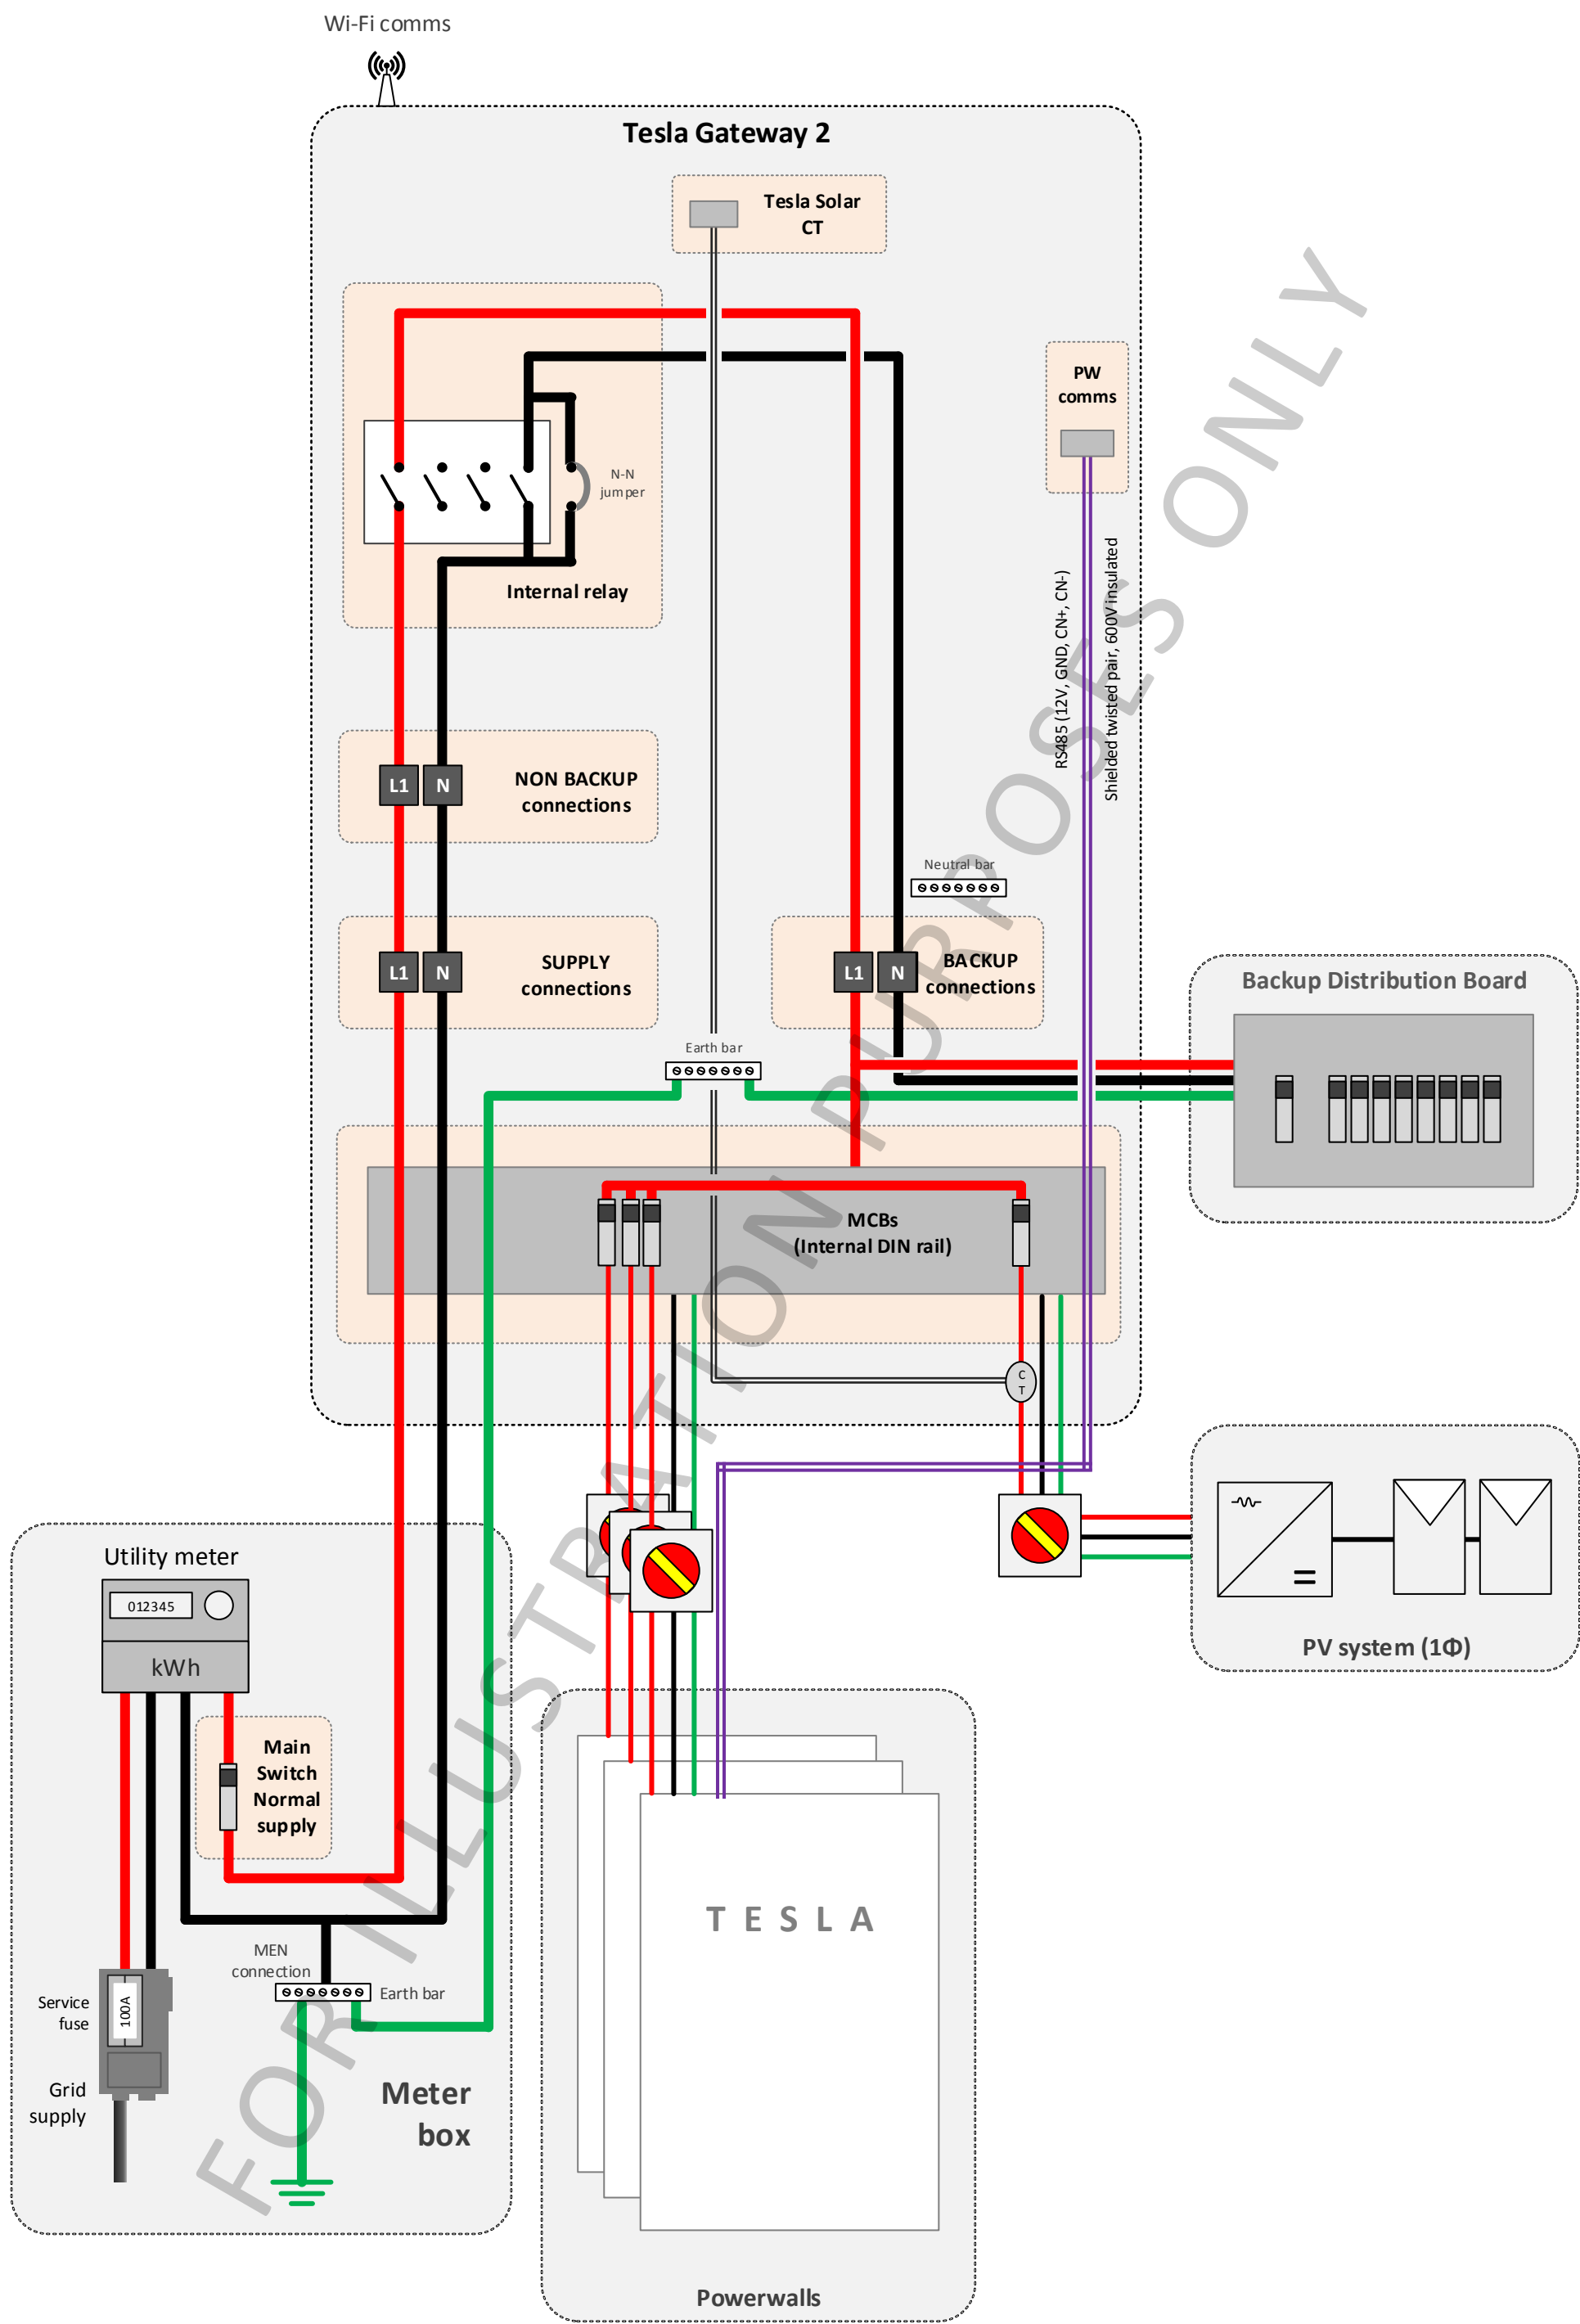


1Φ Supply | 1Φ Solar | Partial Backup External DB

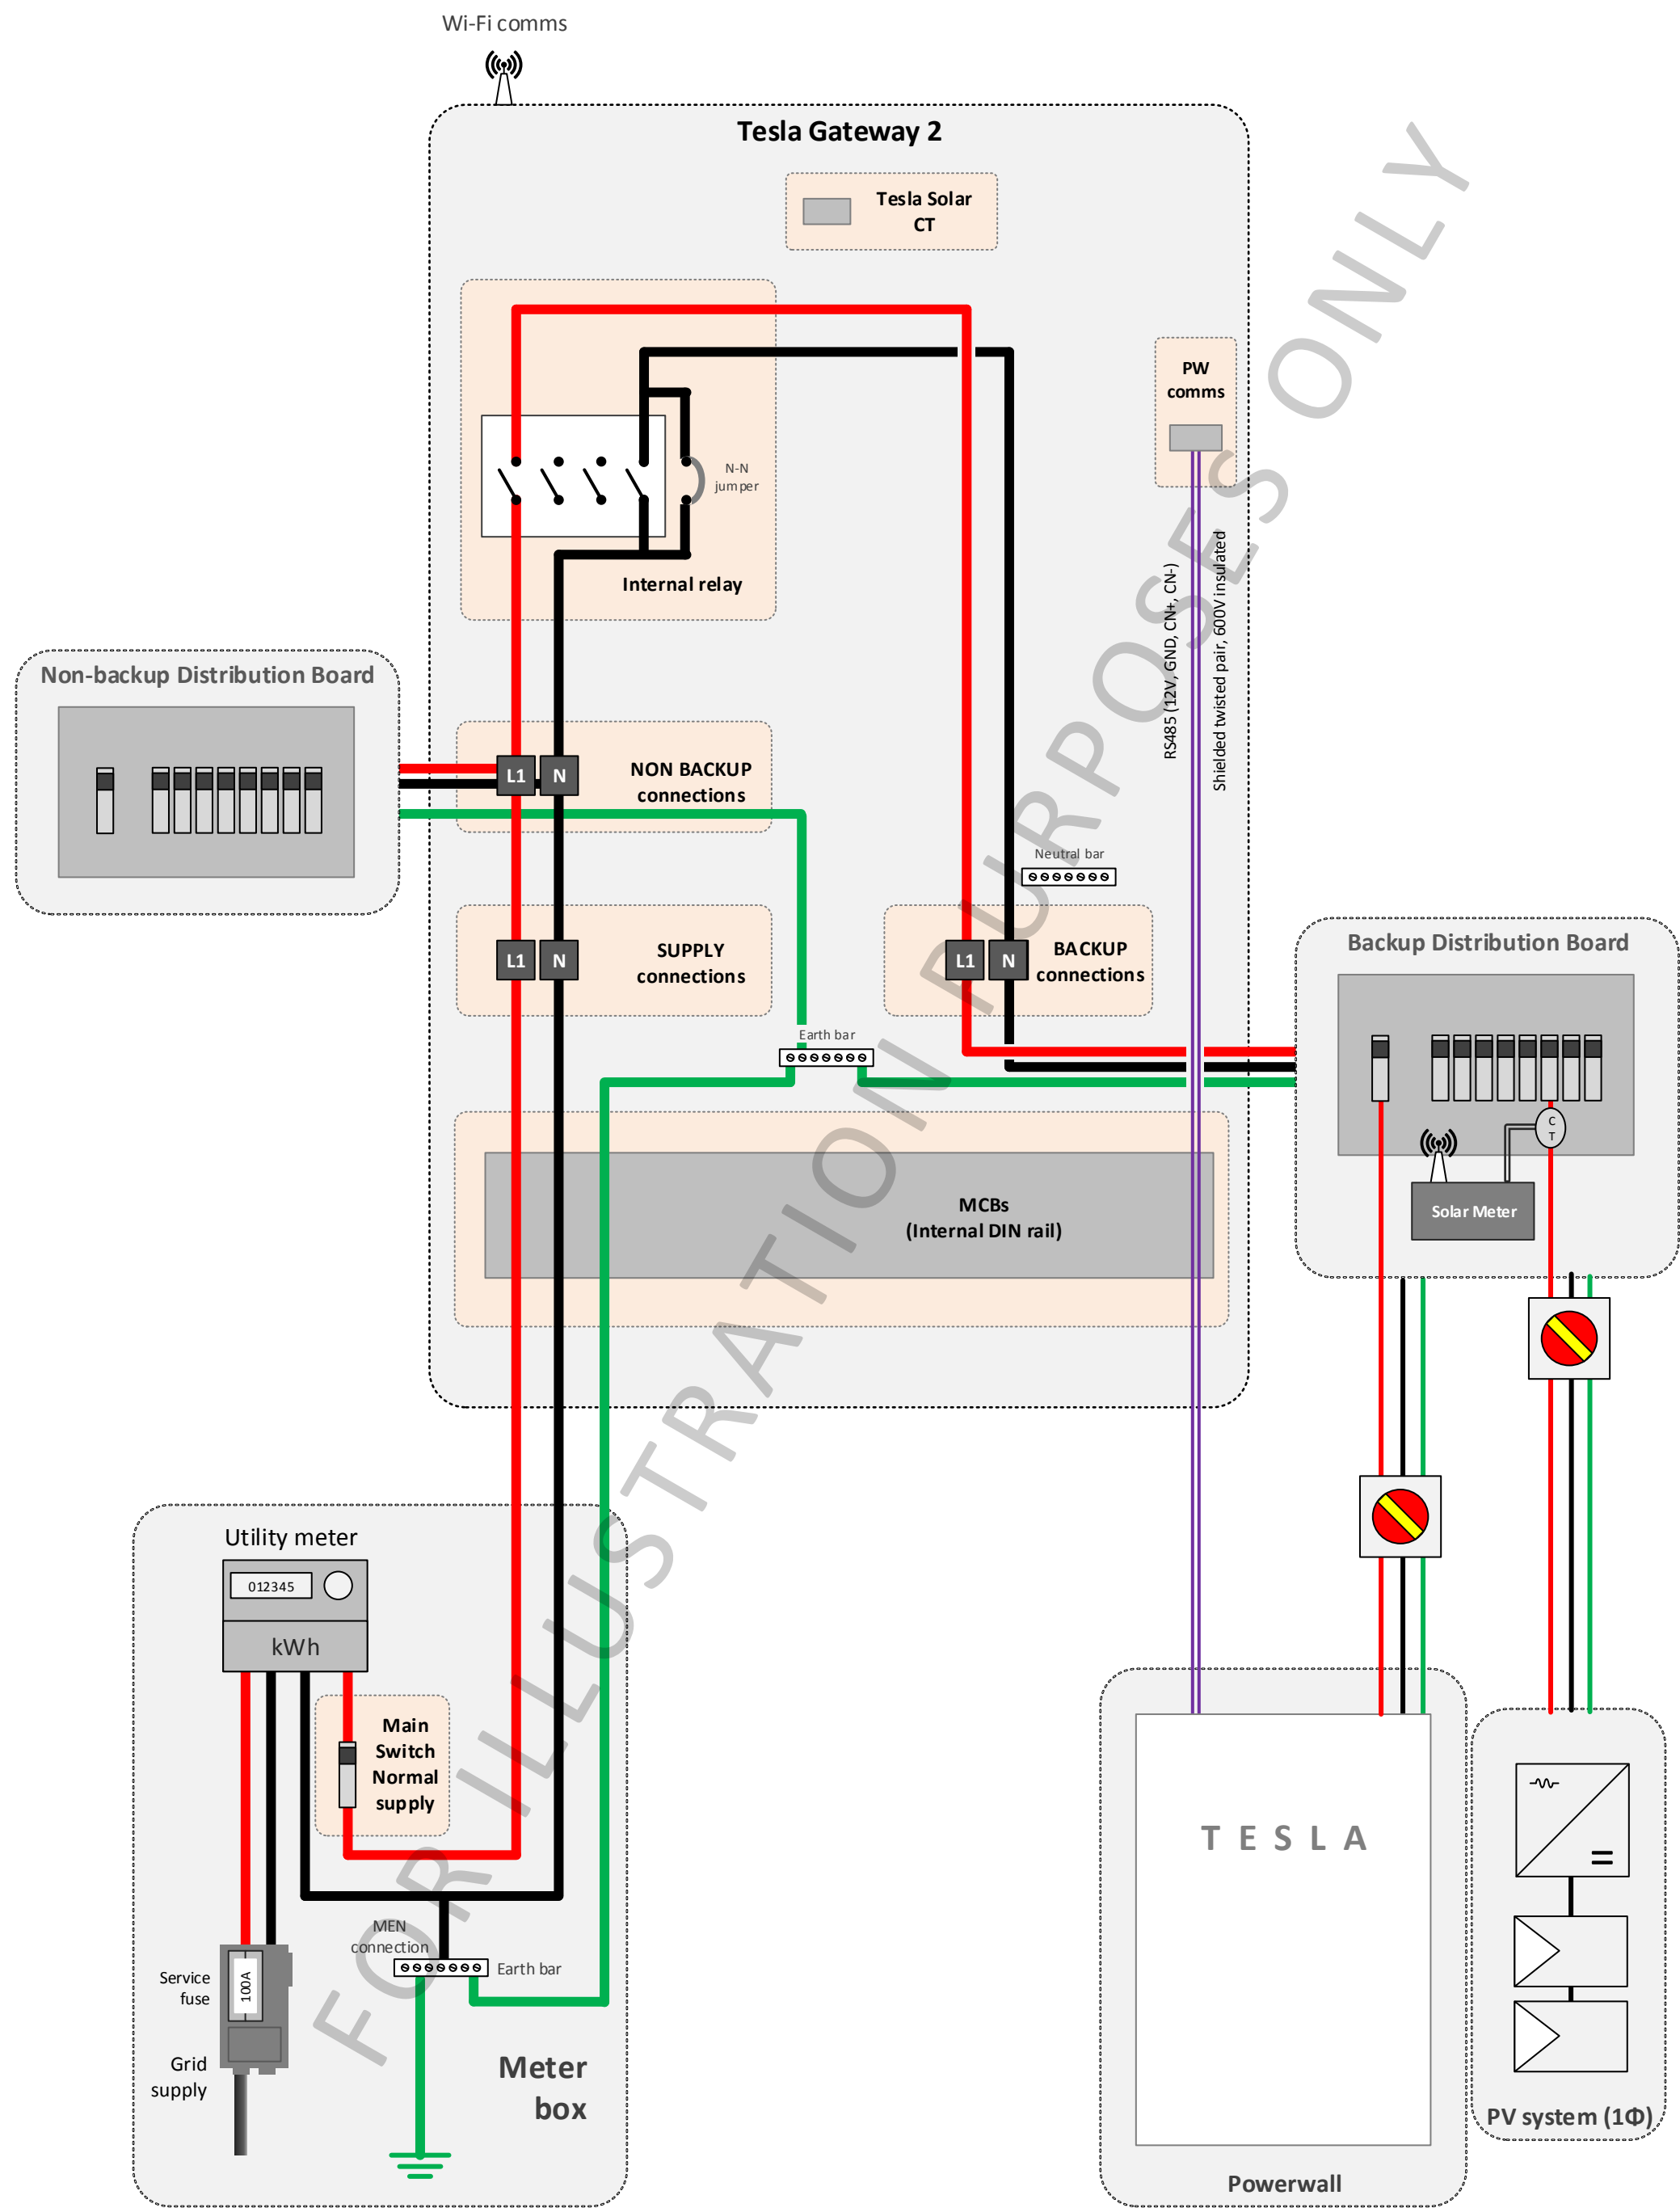


1Φ Supply | 1Φ Solar | Partial Backup

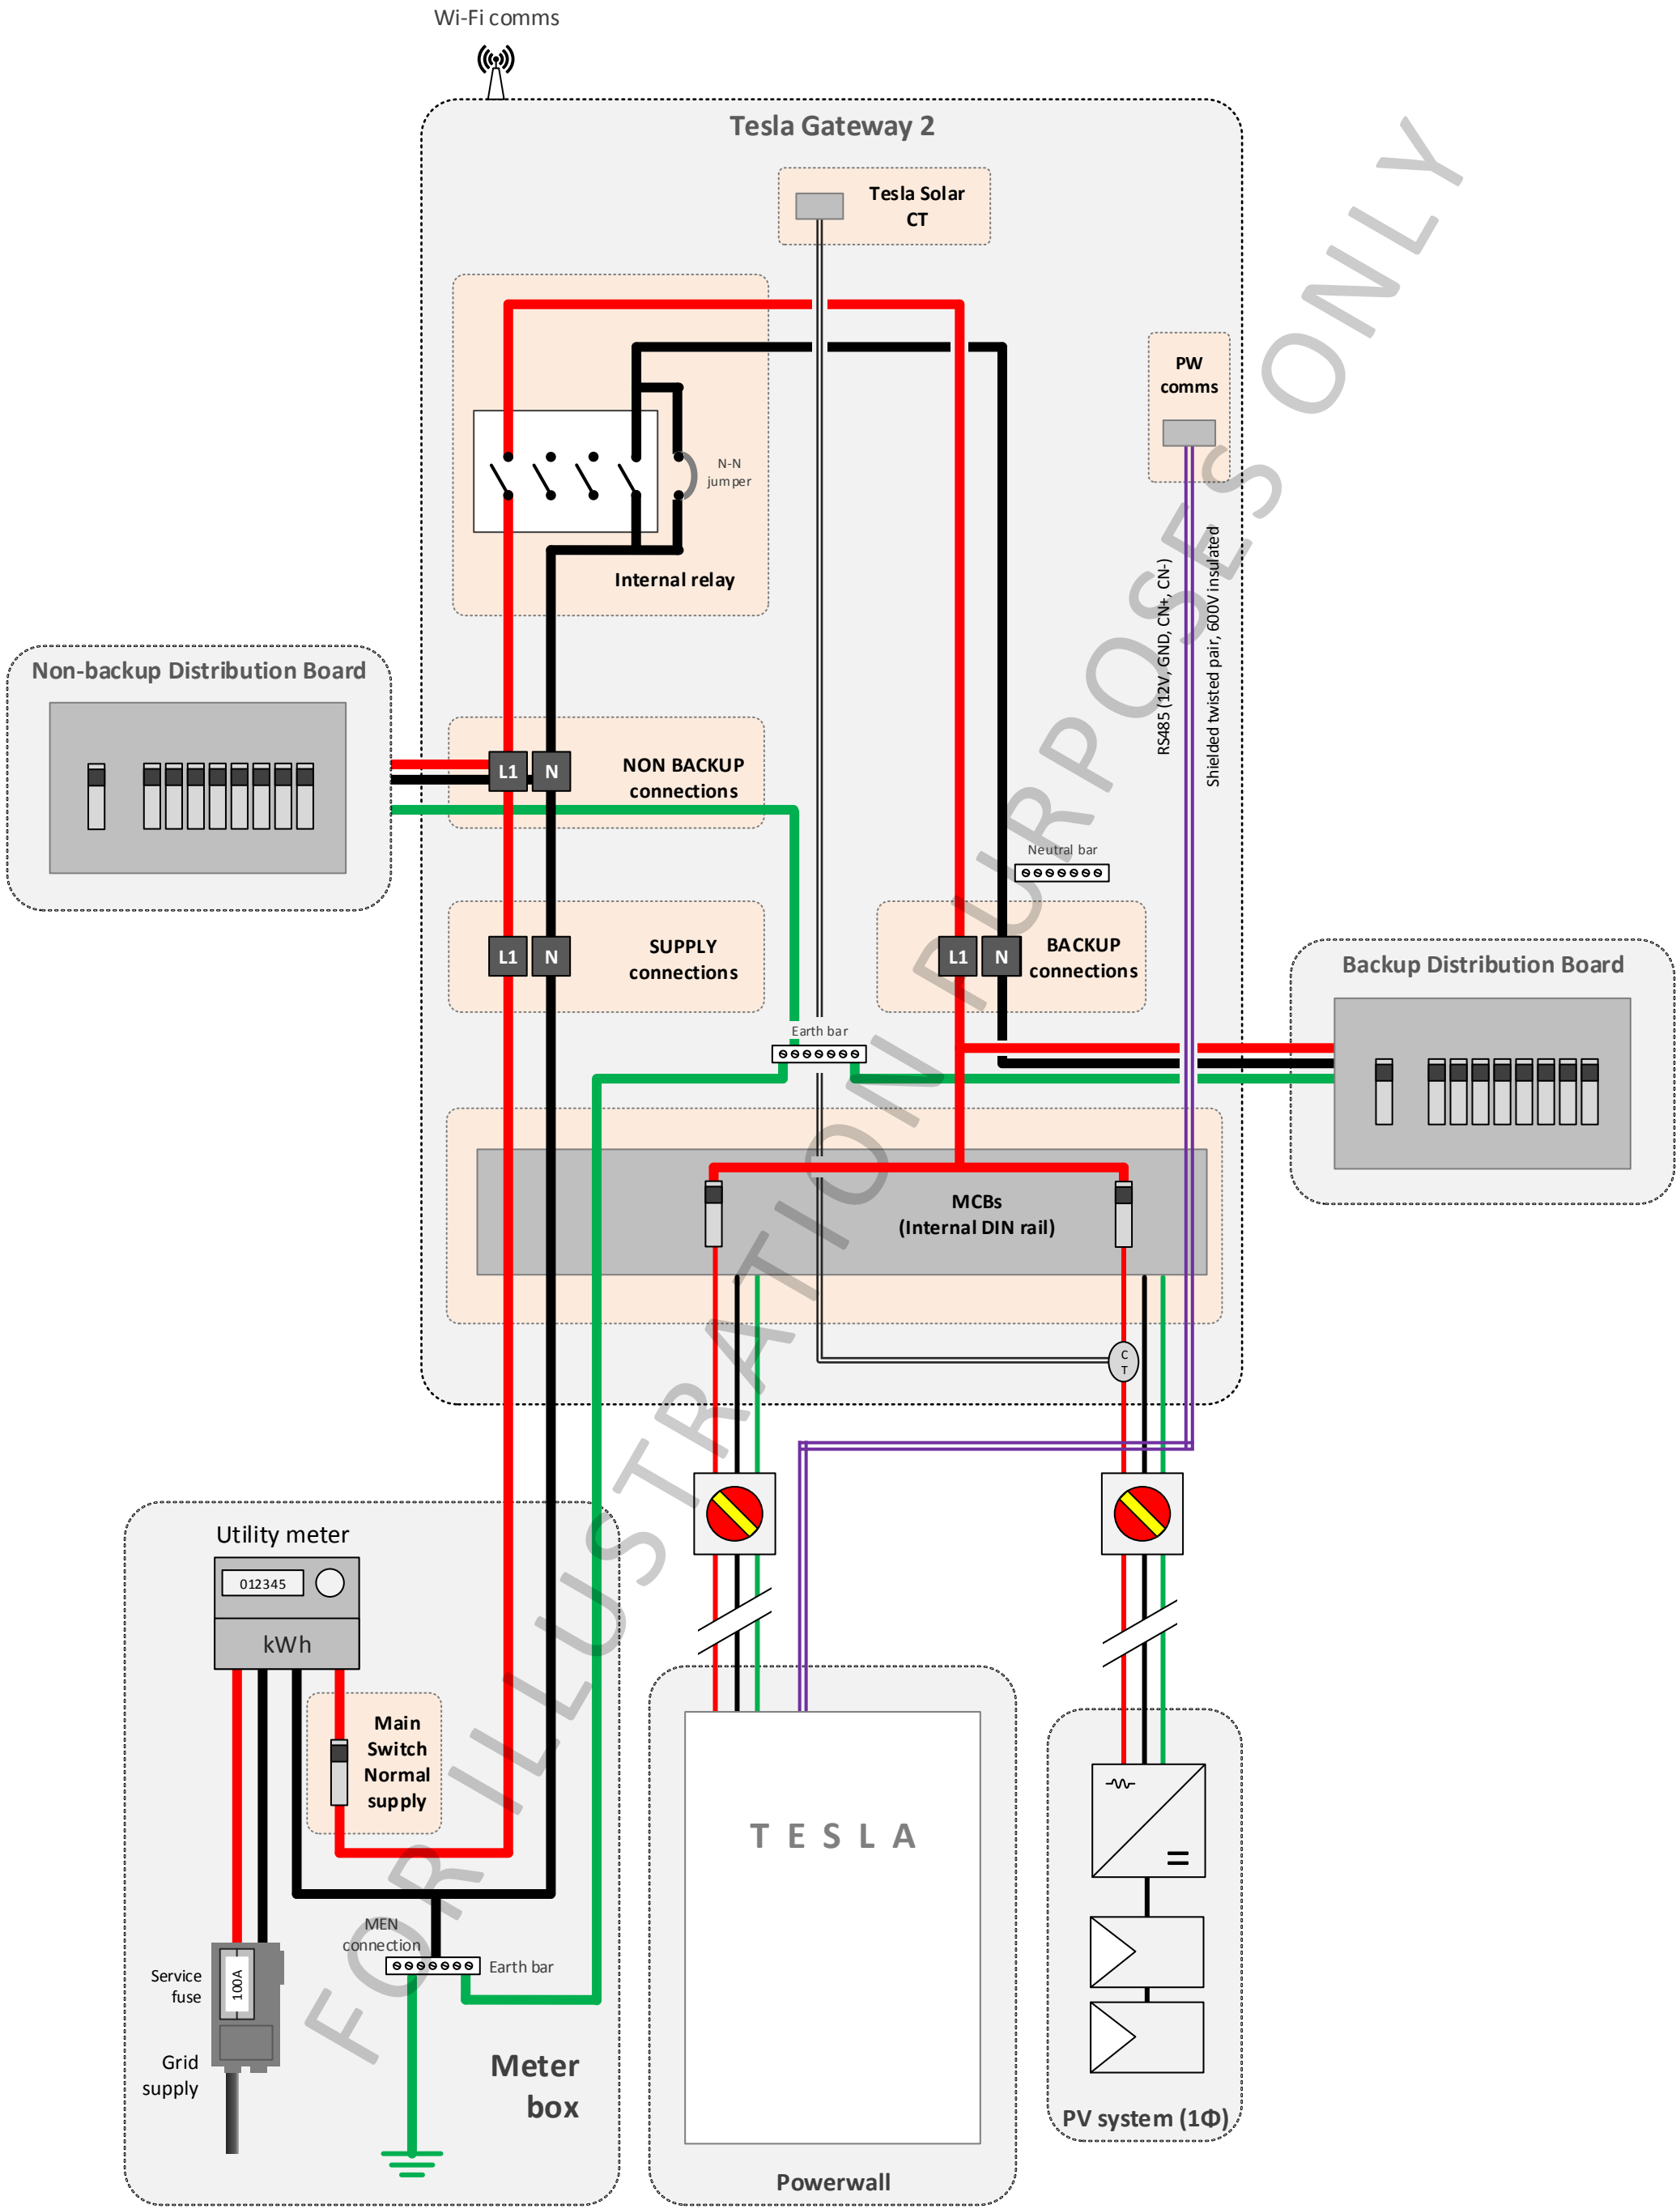


3Φ Supply | 1Φ Solar | 1Φ Partial Backup

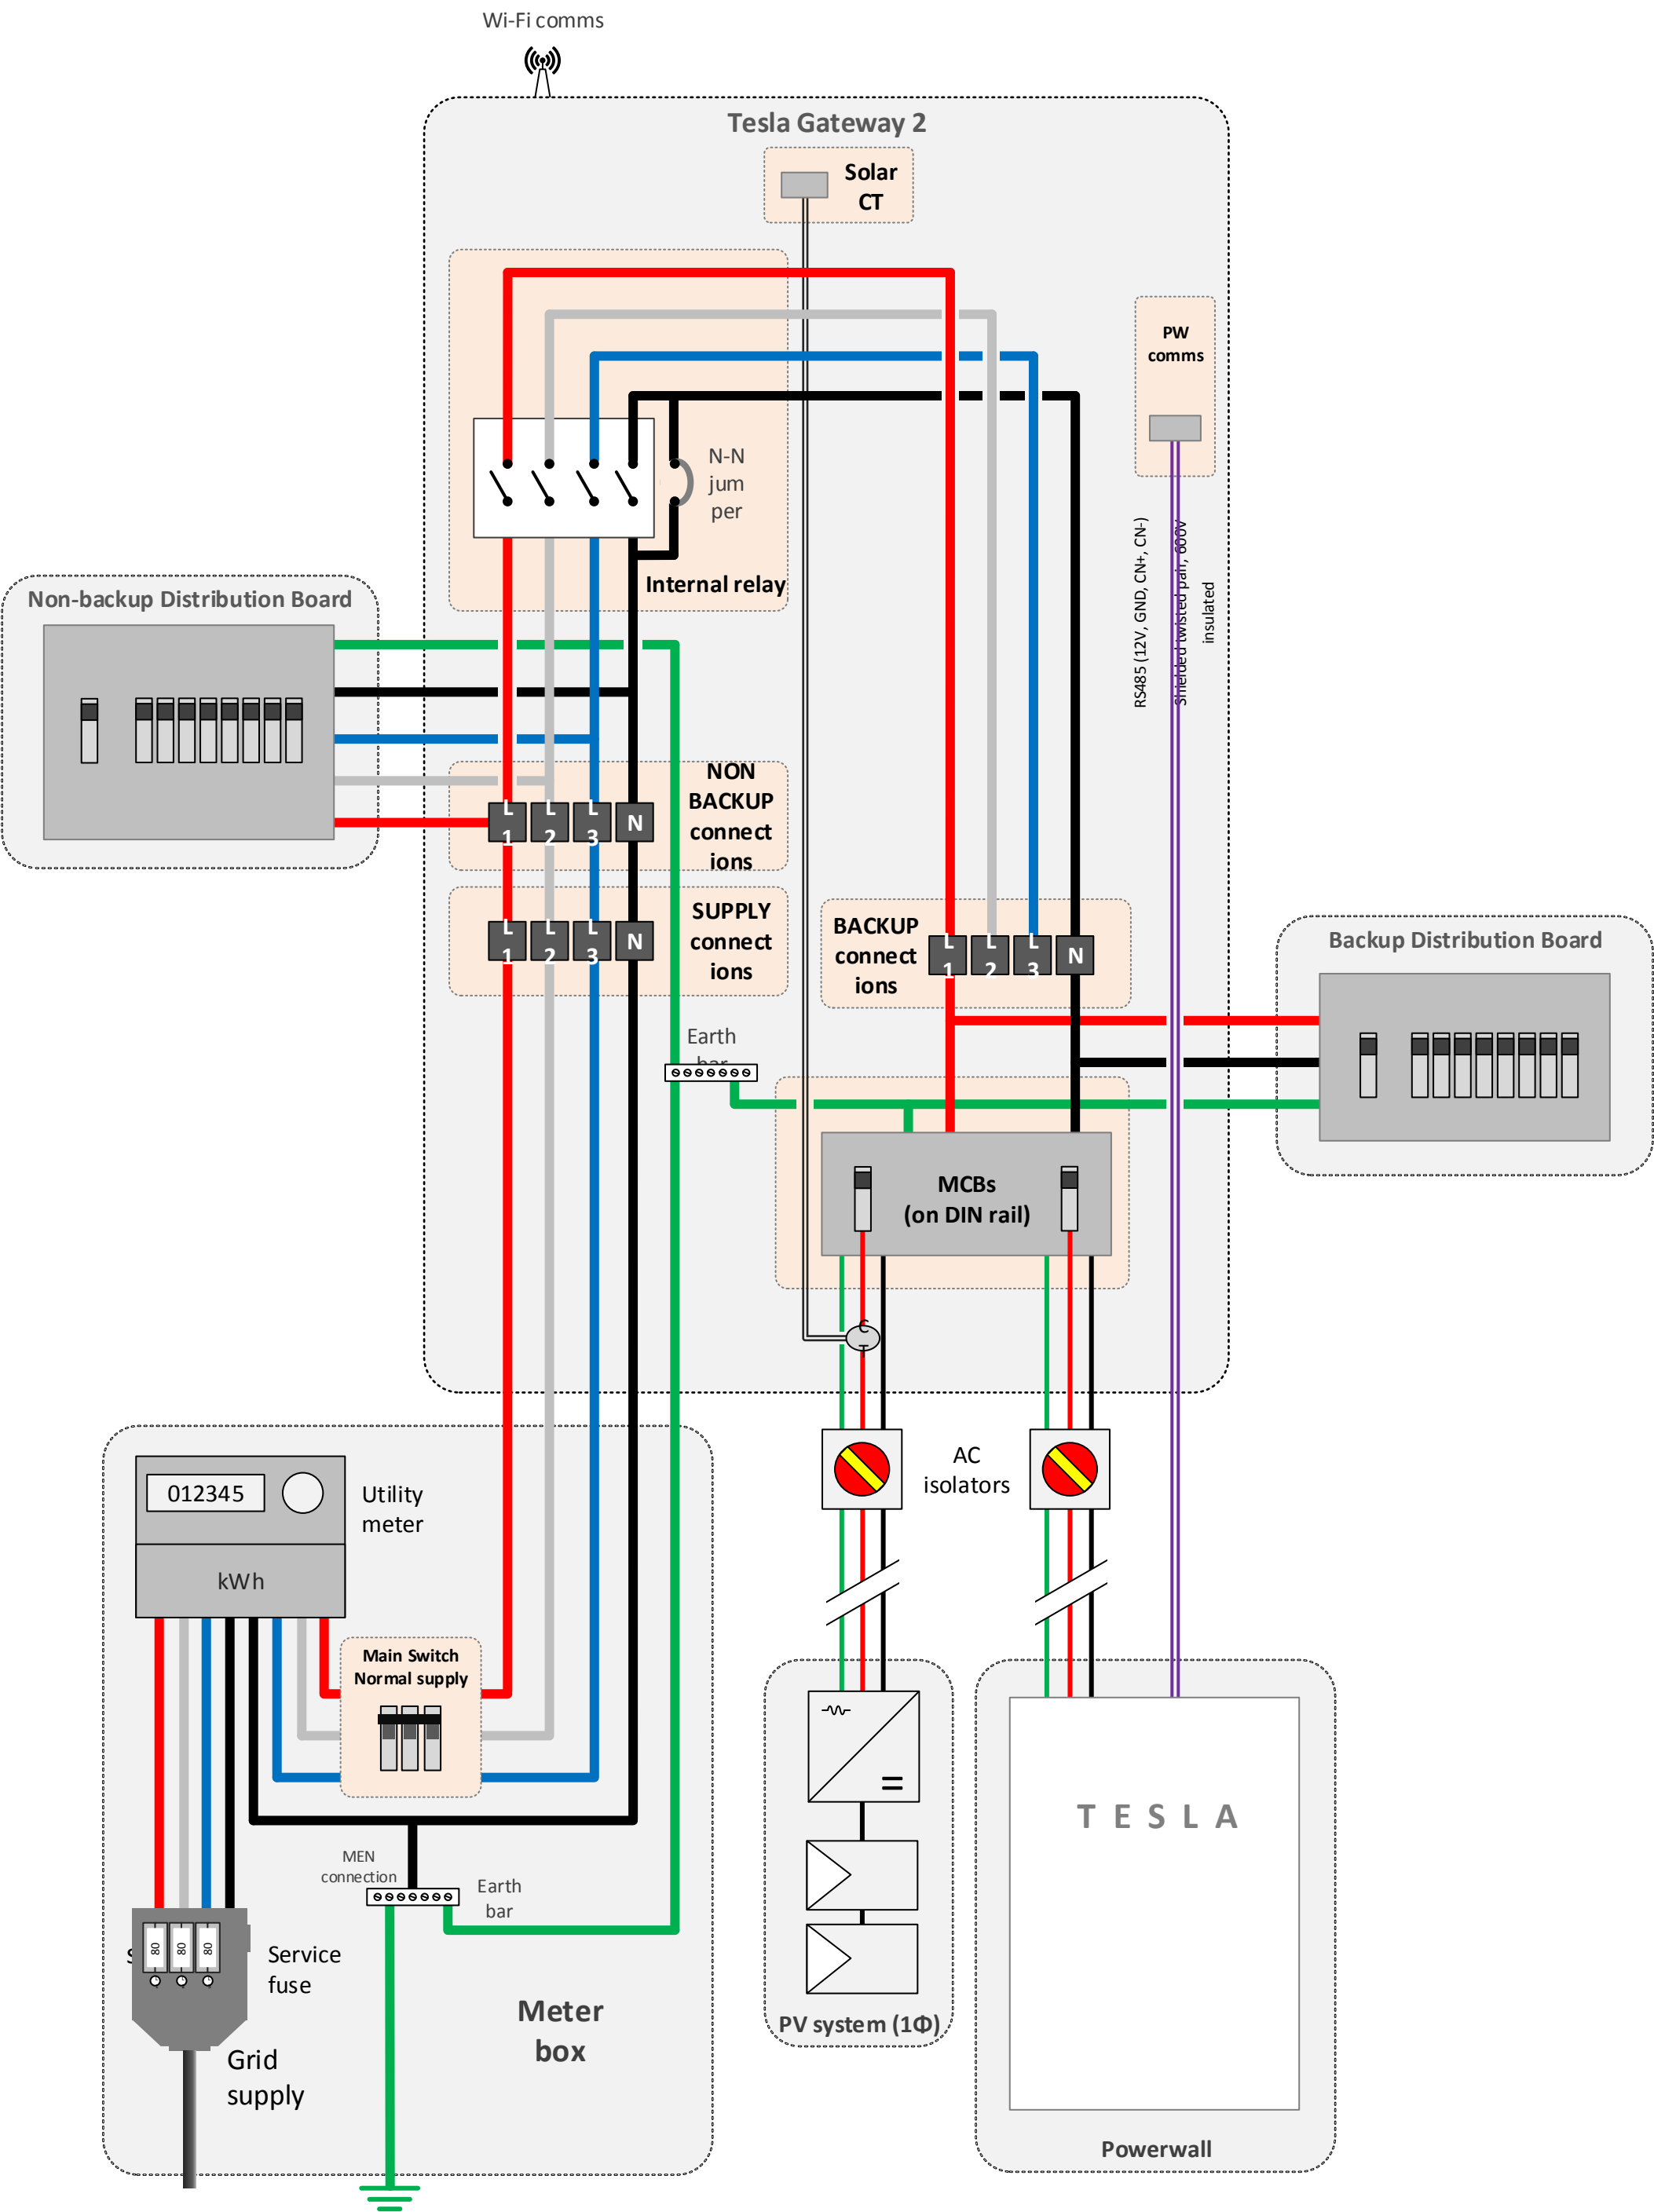


3Φ Supply | 3Φ Solar | 1Φ Partial No Solar Backup

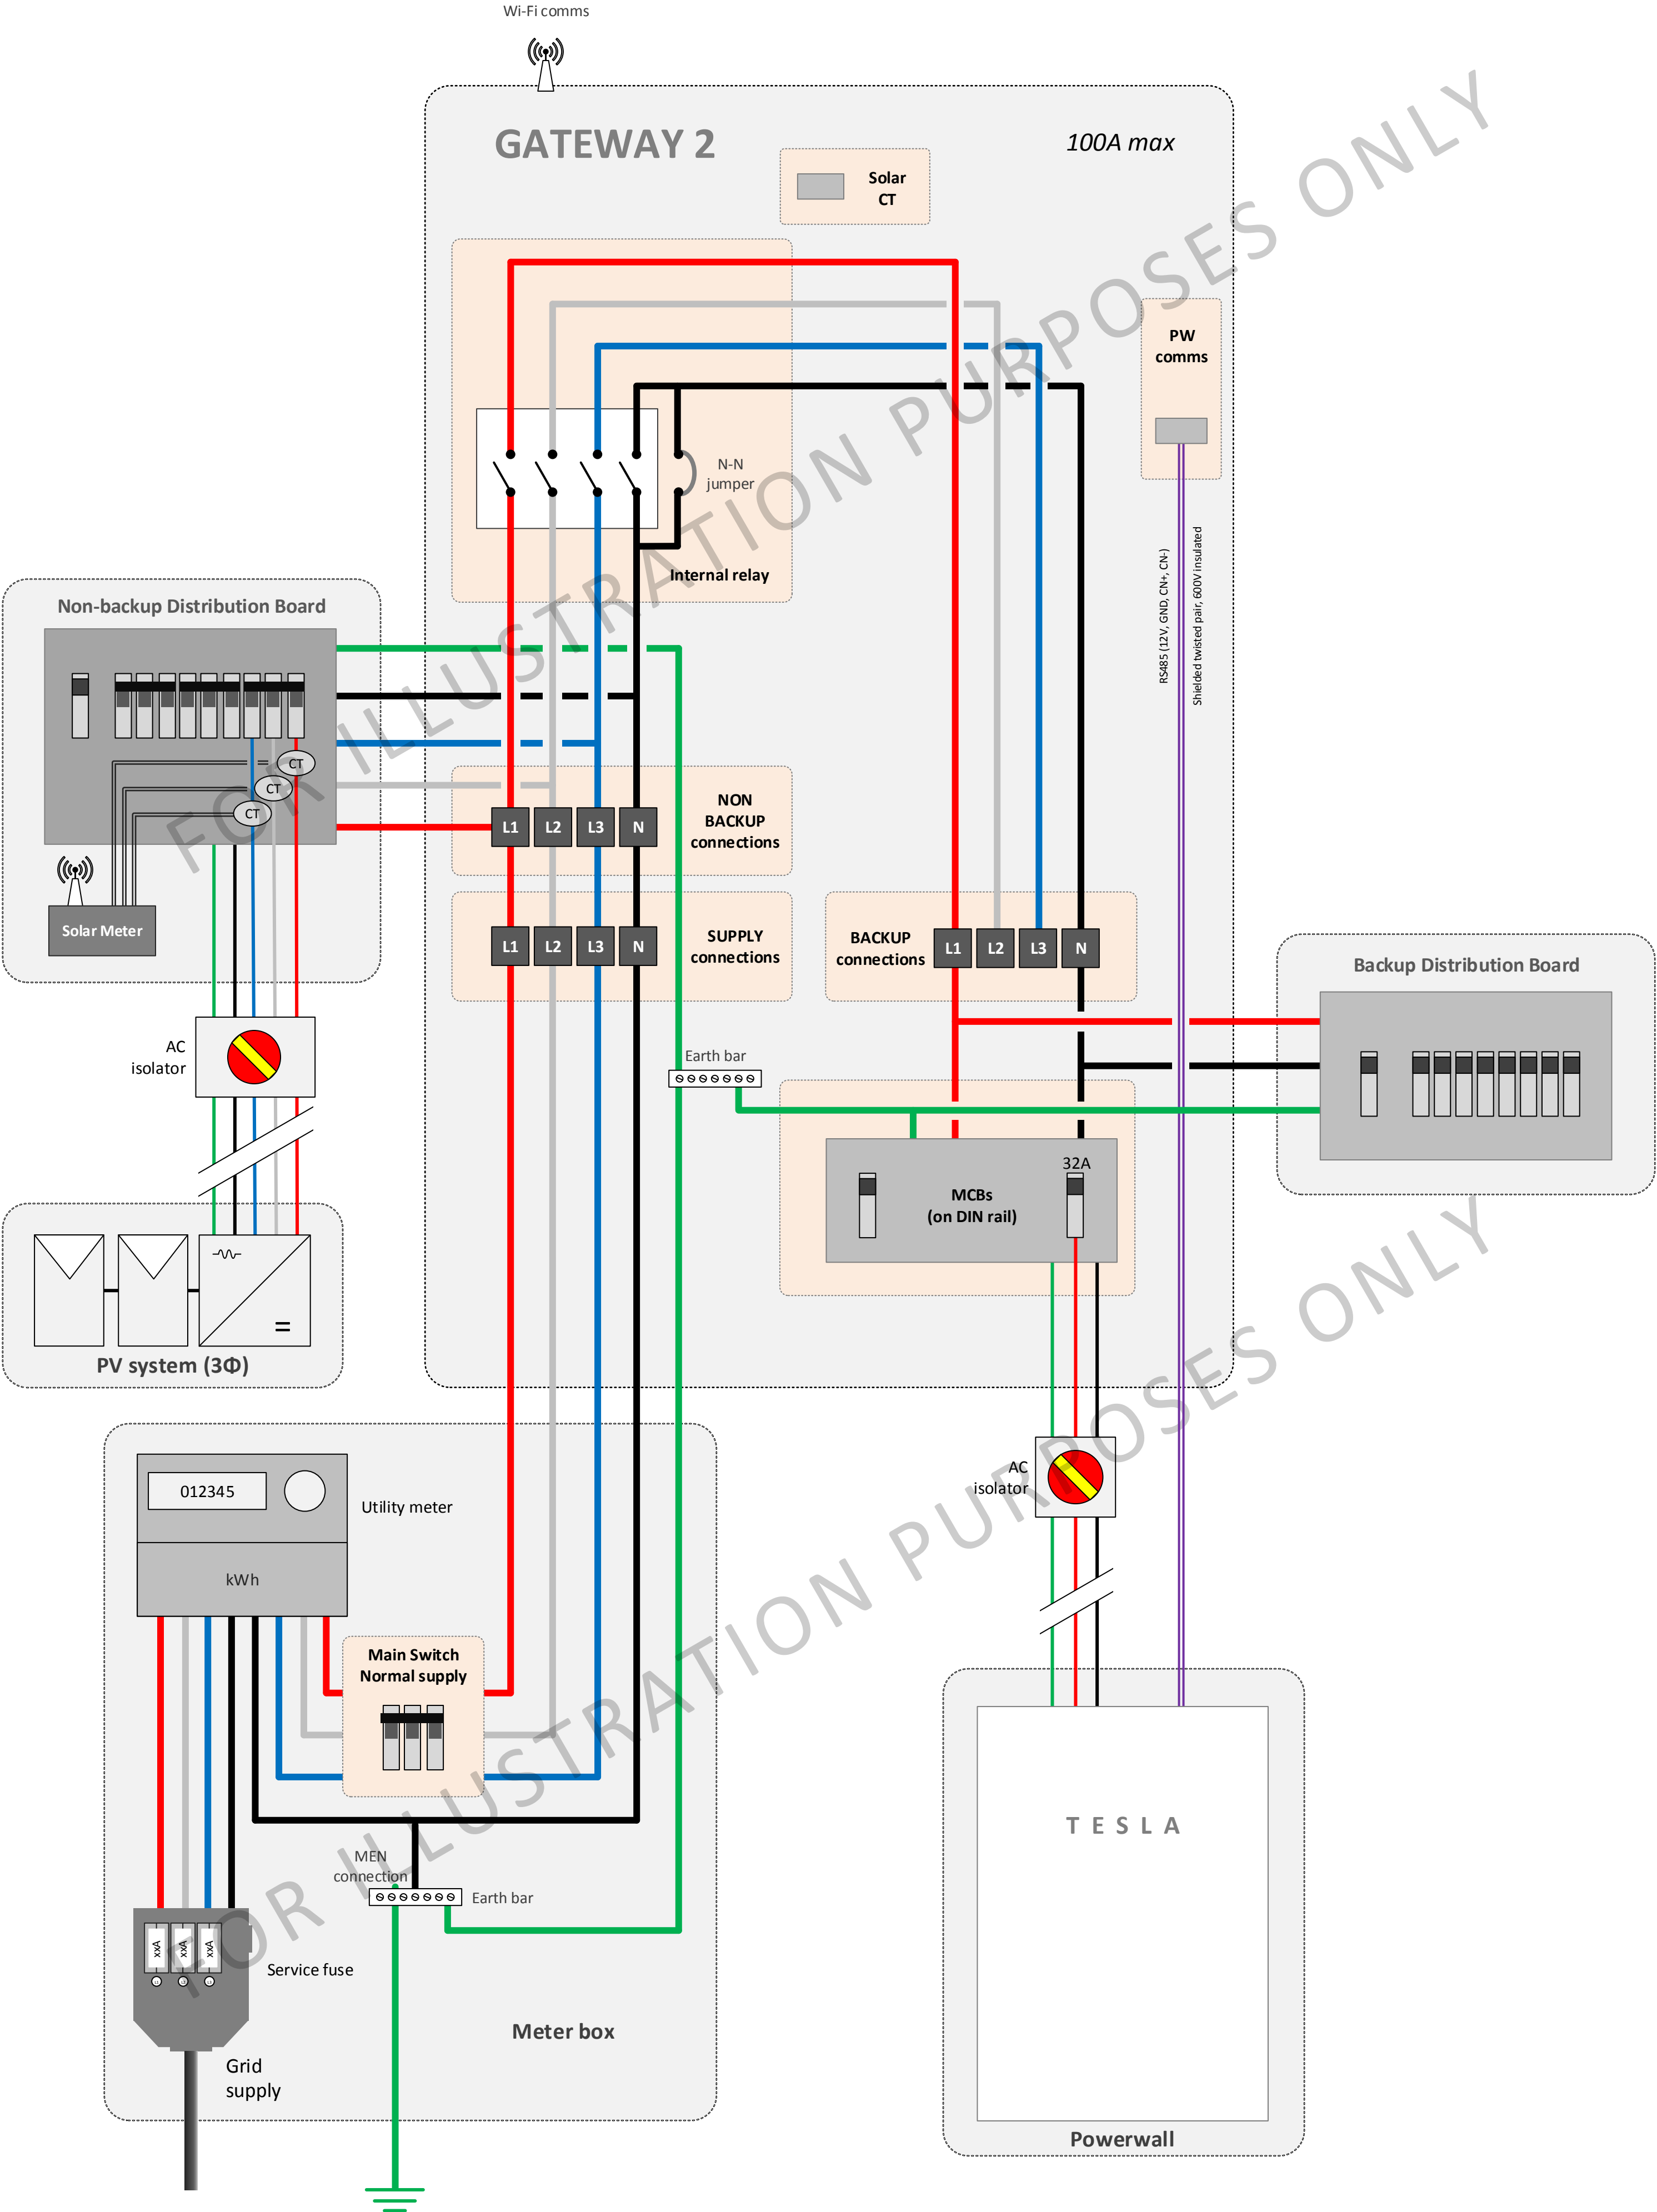


3Φ Supply | 3Φ Solar | No Backup with Backup Gateway

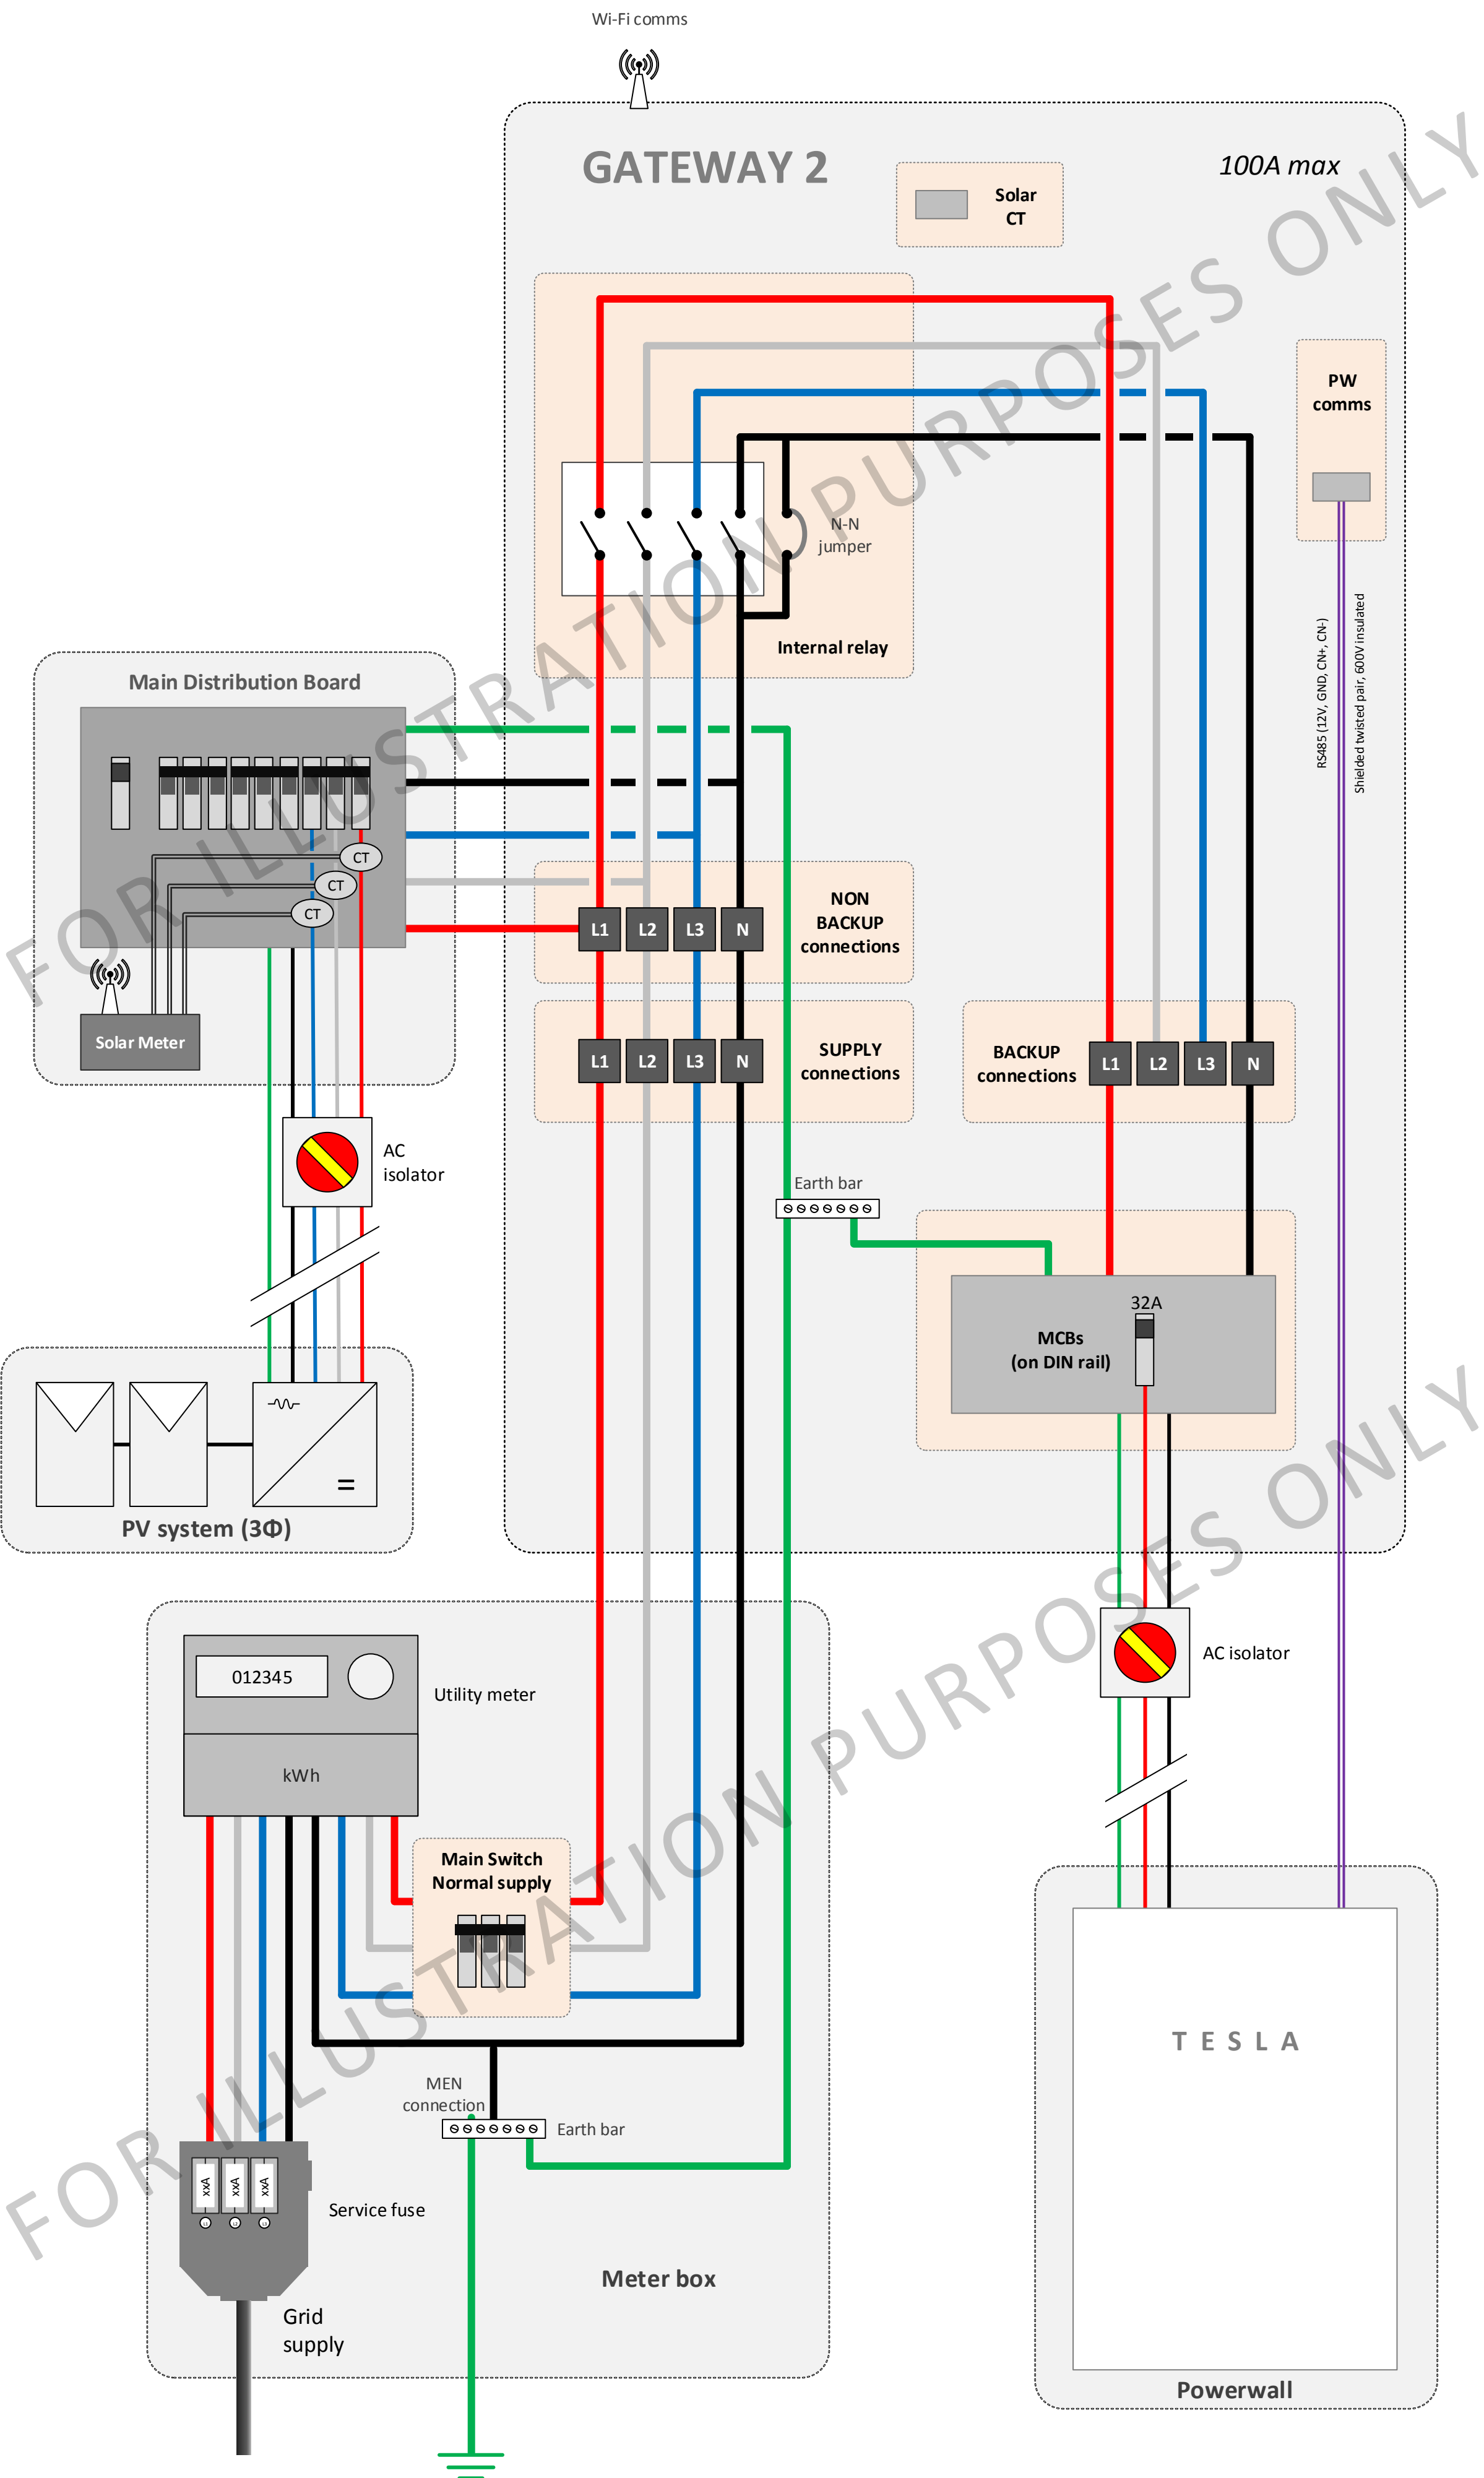

3Φ Supply | 1Φ Solar | Partial Backup & Multi Powerwall

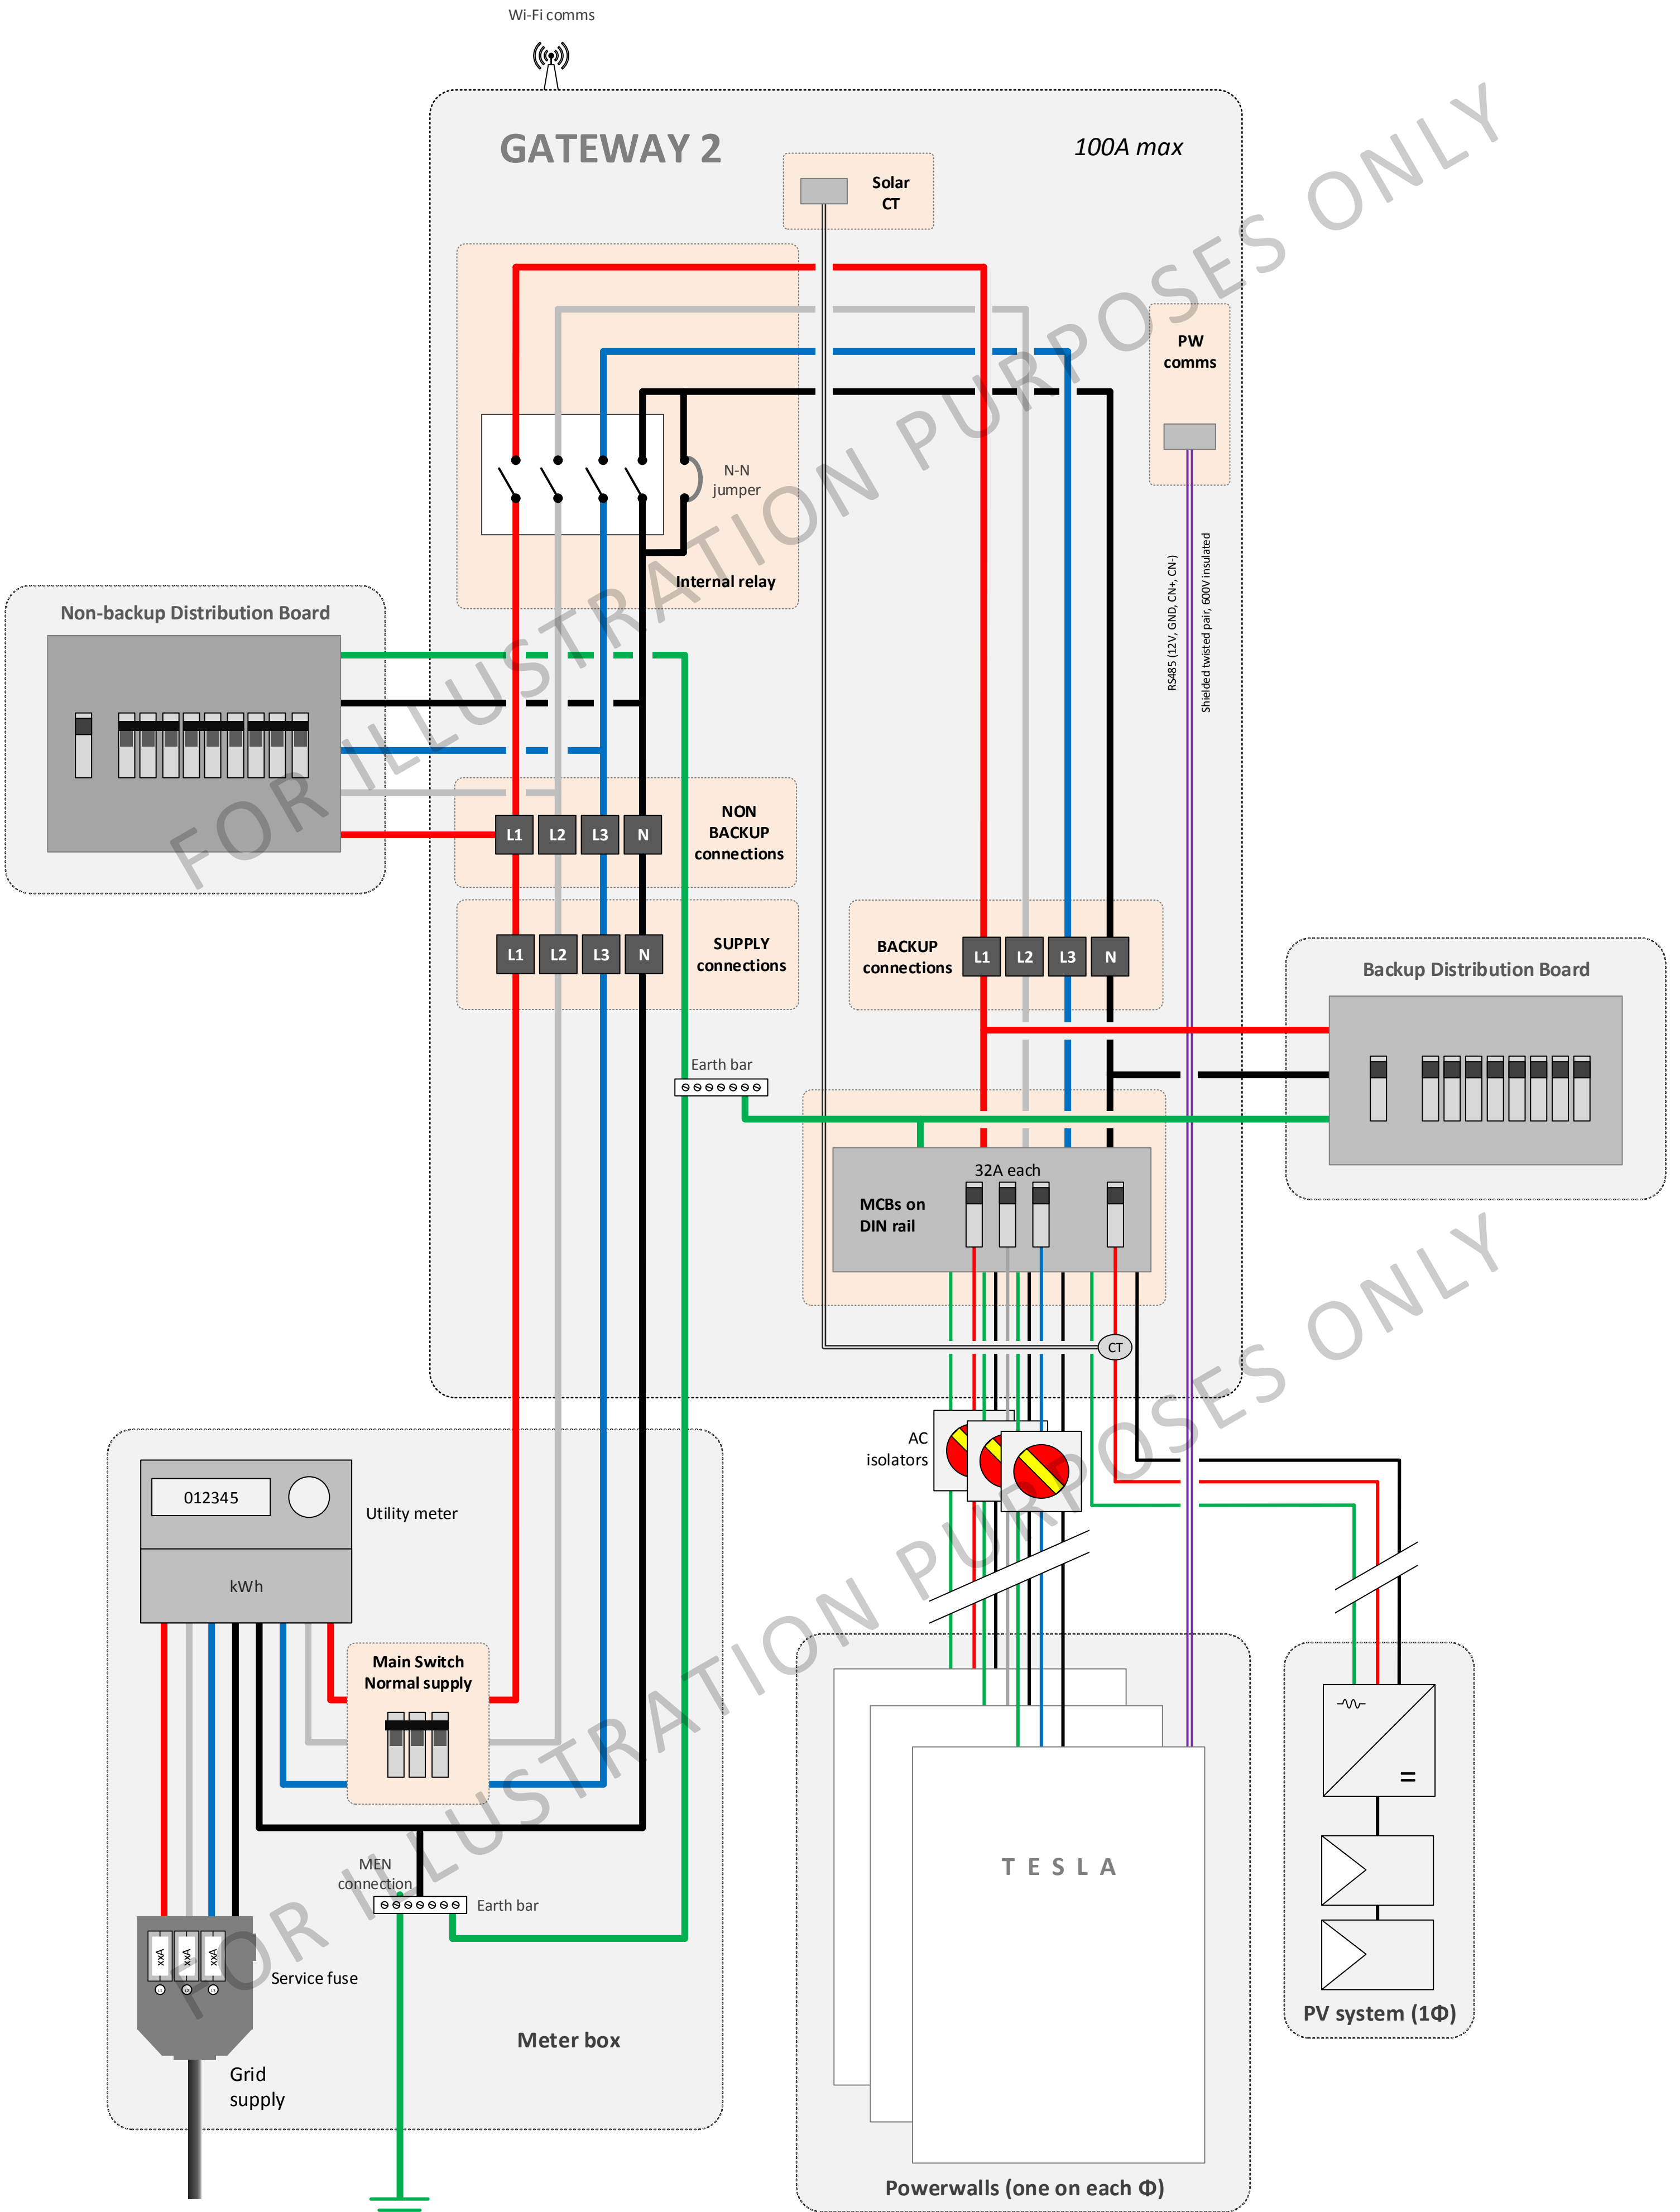

3Φ Supply | 3Φ Solar | 3Φ Partial No Solar Backup & Multi Powerwall

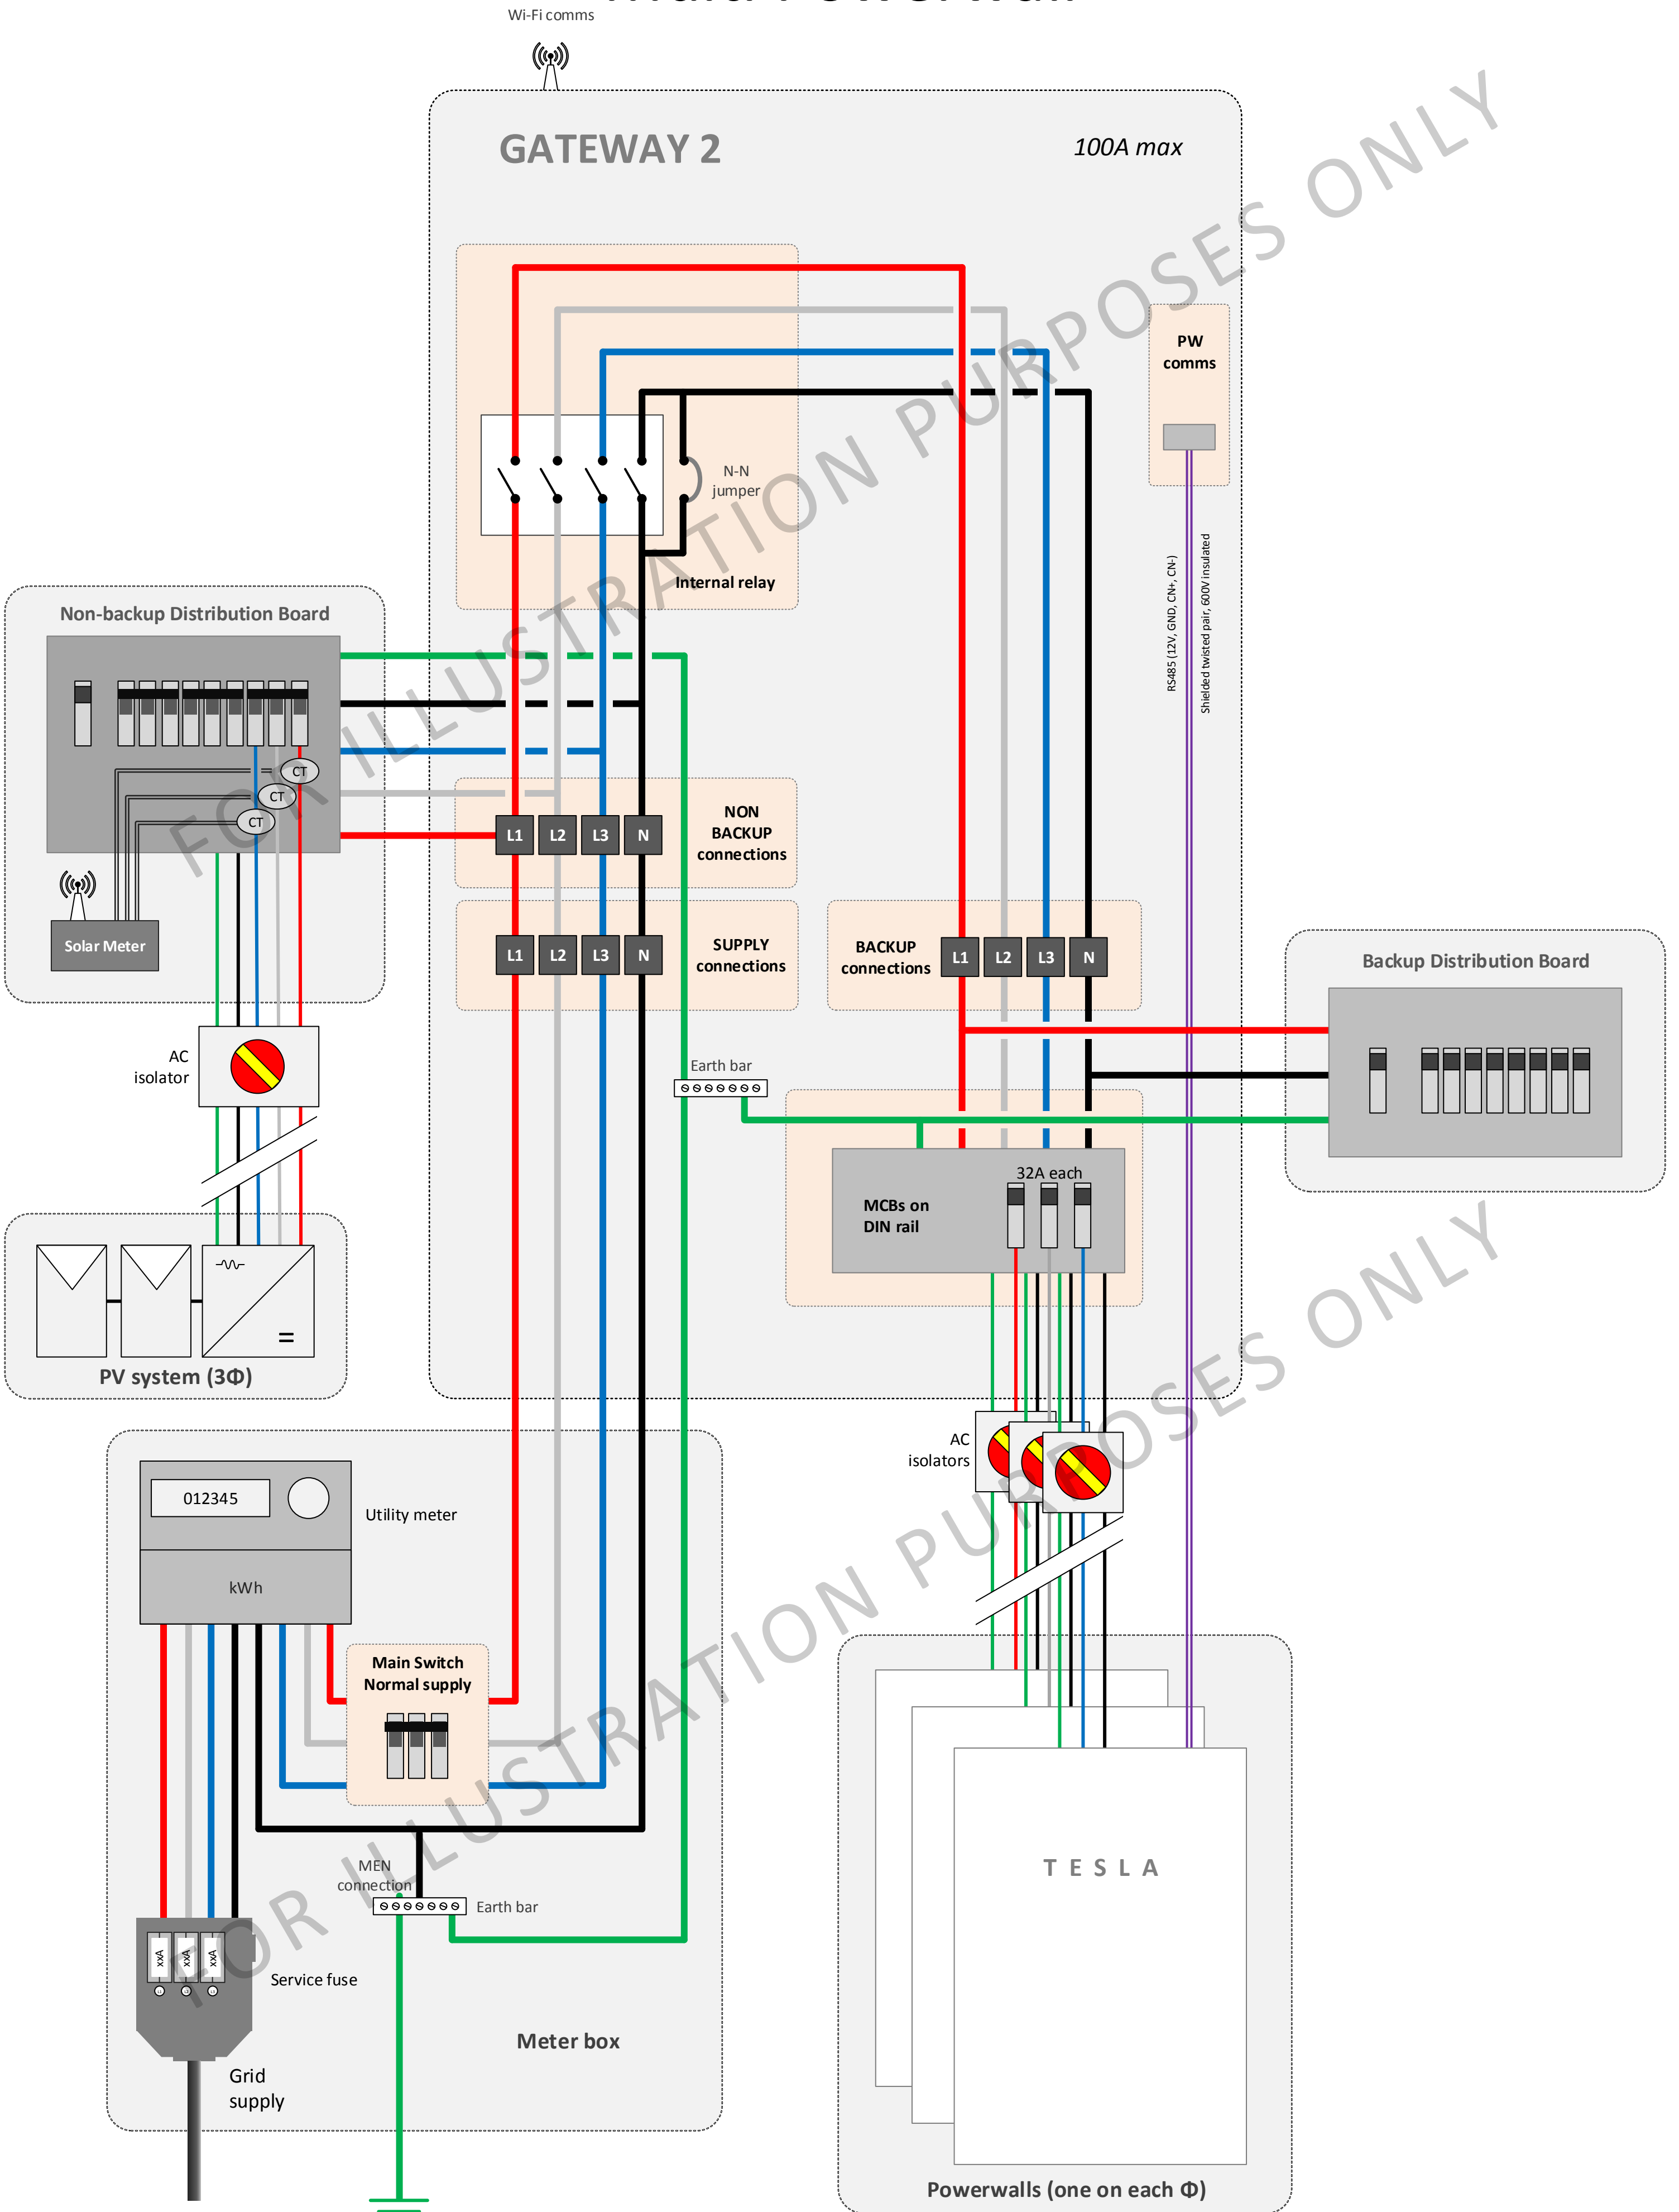

3Φ Supply | 3Φ Solar | 3Φ Partial No Solar Backup & Multi Powerwall per Phase

Wi-Fi comms

